
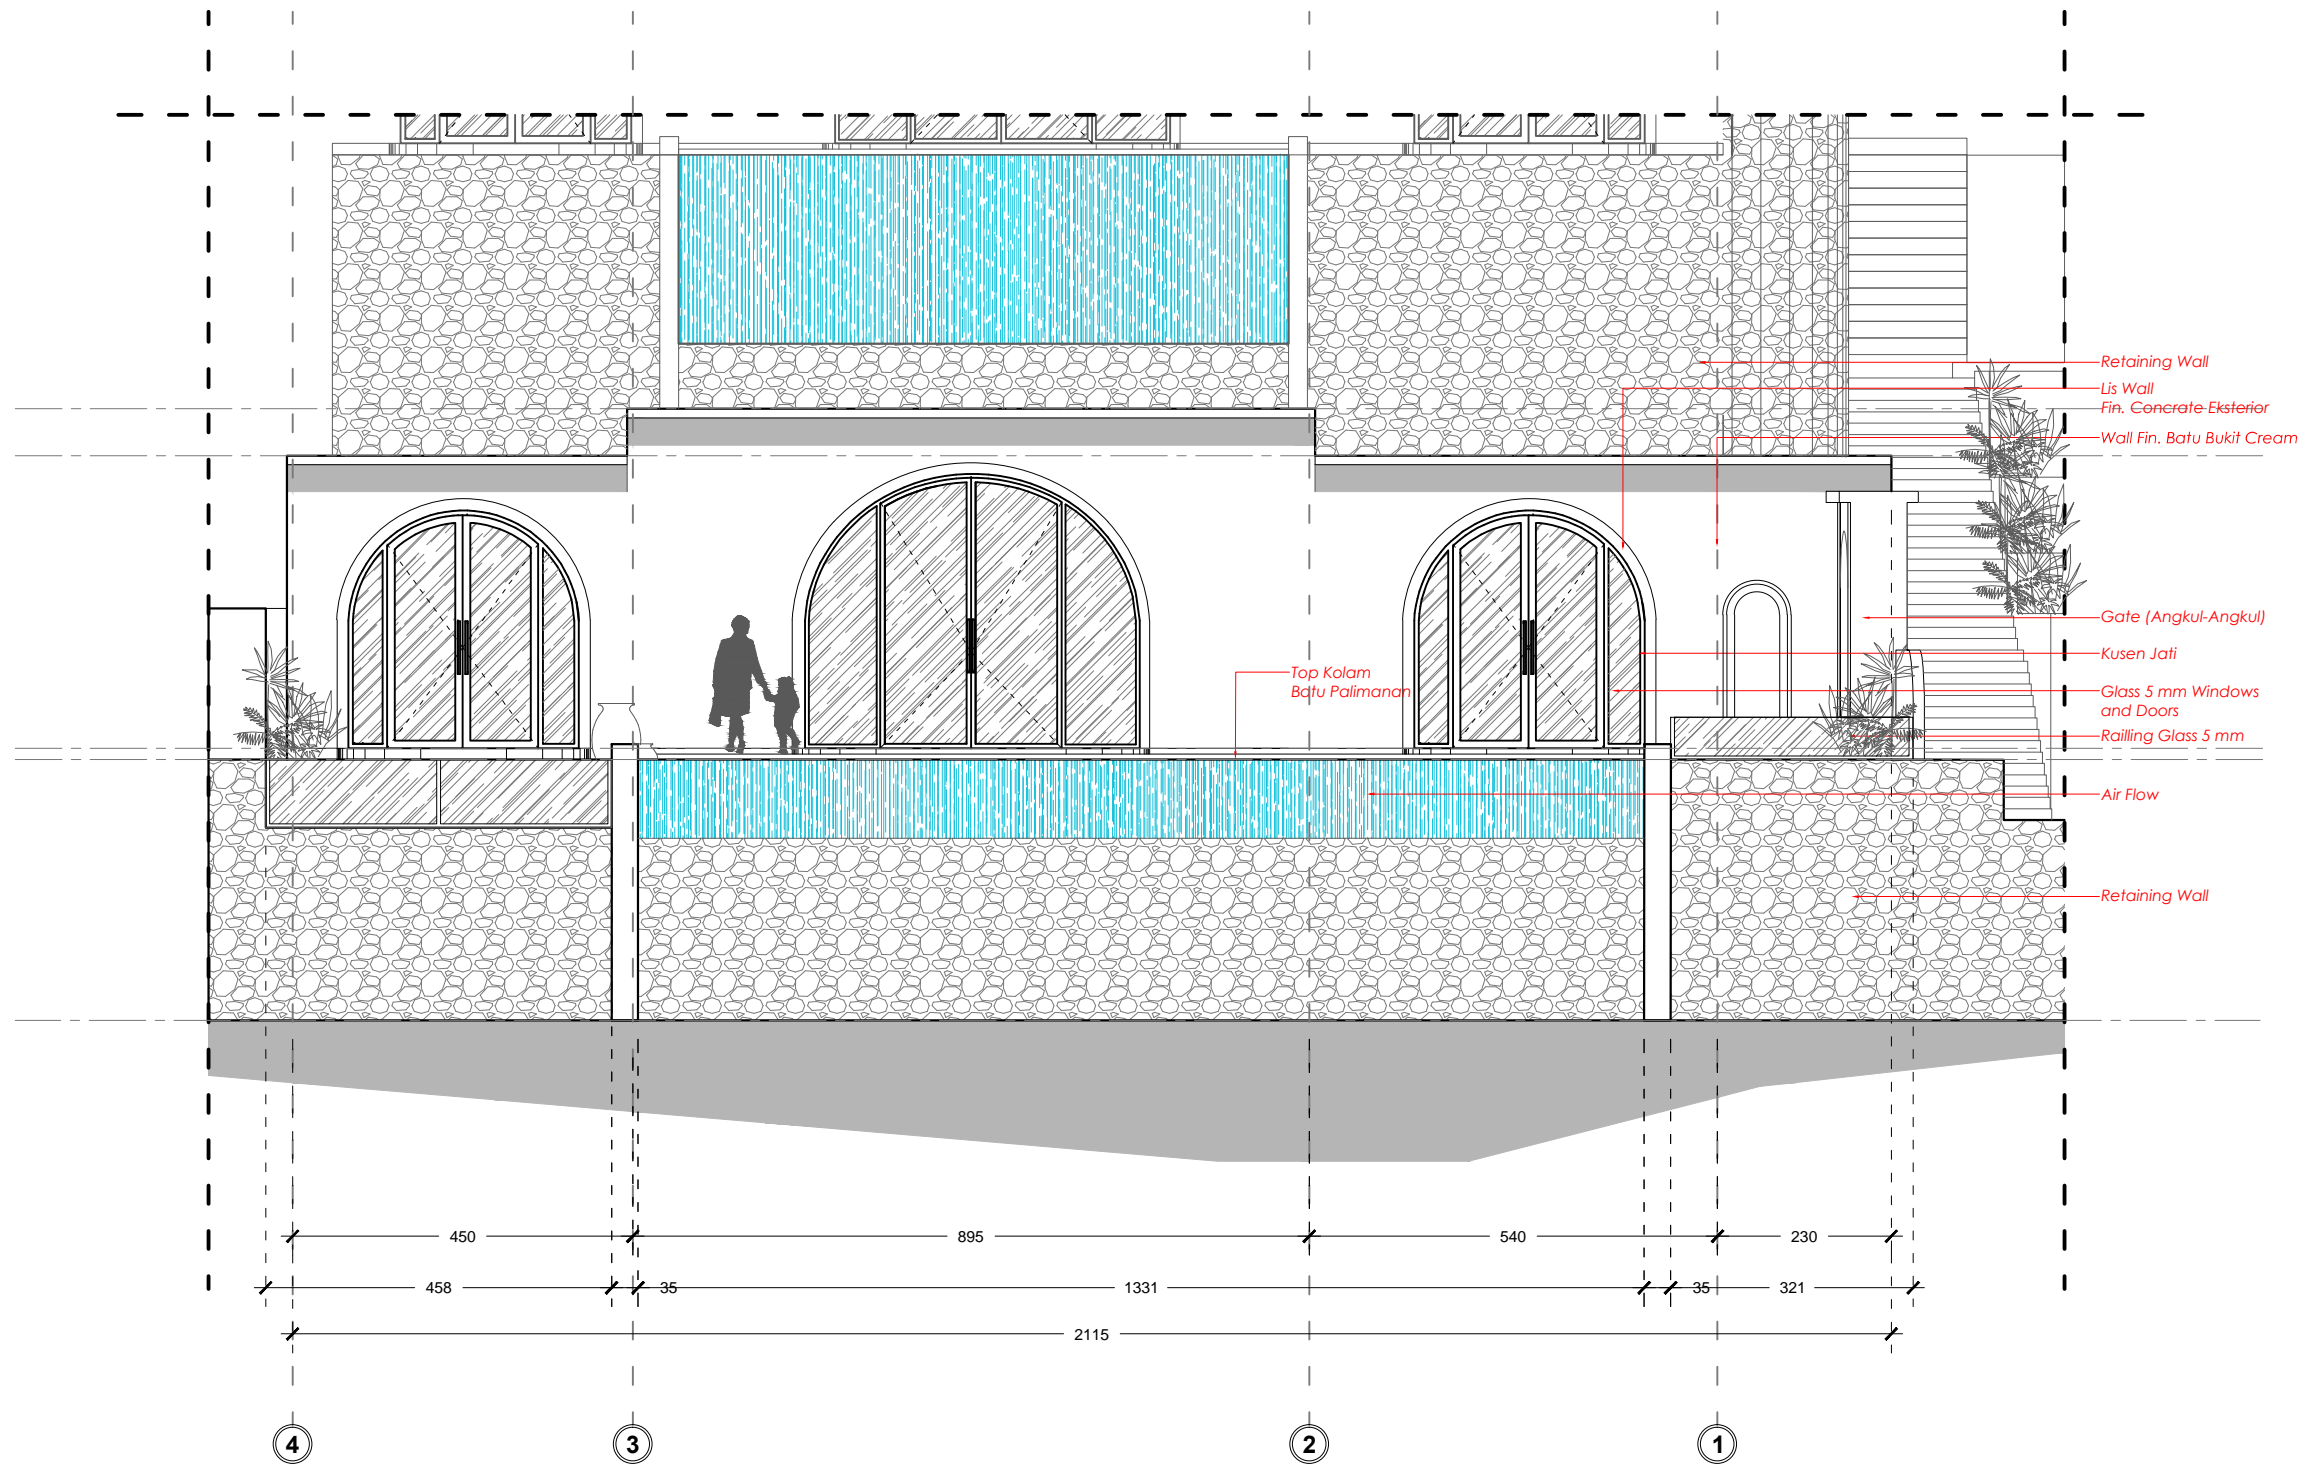



VILLA 3

VILLA 4 PLAN
SKALA 1:100


Consultant	Project	Client	Location	Drawing Title	Drawing No	No	Notes	
	VILLA BOUGAINVILLE'S PANDAK GEDE- TANAH LOT	Mr. Erick	PANDAK GEDE TABANAN, BALI					
			Purpose of Drawing	Draw/ Drafter	Scale	Date		
			DRAWING DETAILS			15-11-2023		
							<small>© THIS DRAWING IS COPYRIGHTED. Contractors shall work from figured dimensions only. Contractors must check all dimensions on site. Discrepancies must be reported immediately to the architects.</small>	




FRONT LOOK
SKALA 1:100


Consultant	Project	Client	Location	Drawing Title	Drawing No	No	Notes	
	VILLA BOUGAINVILLE'S PANDAK GEDE- TANAH LOT	Mr. Erick	PANDAK GEDE TABANAN, BALI					
			Purpose of Drawing	Draw/ Drafter	Scale	Date		
			DRAWING DETAILS			15-11-2023		

© THIS DRAWING IS COPYRIGHTED. Contractors shall work from figured dimensions only. Contractors must check all dimensions on site. Discrepancies must be reported immediately to the architect.

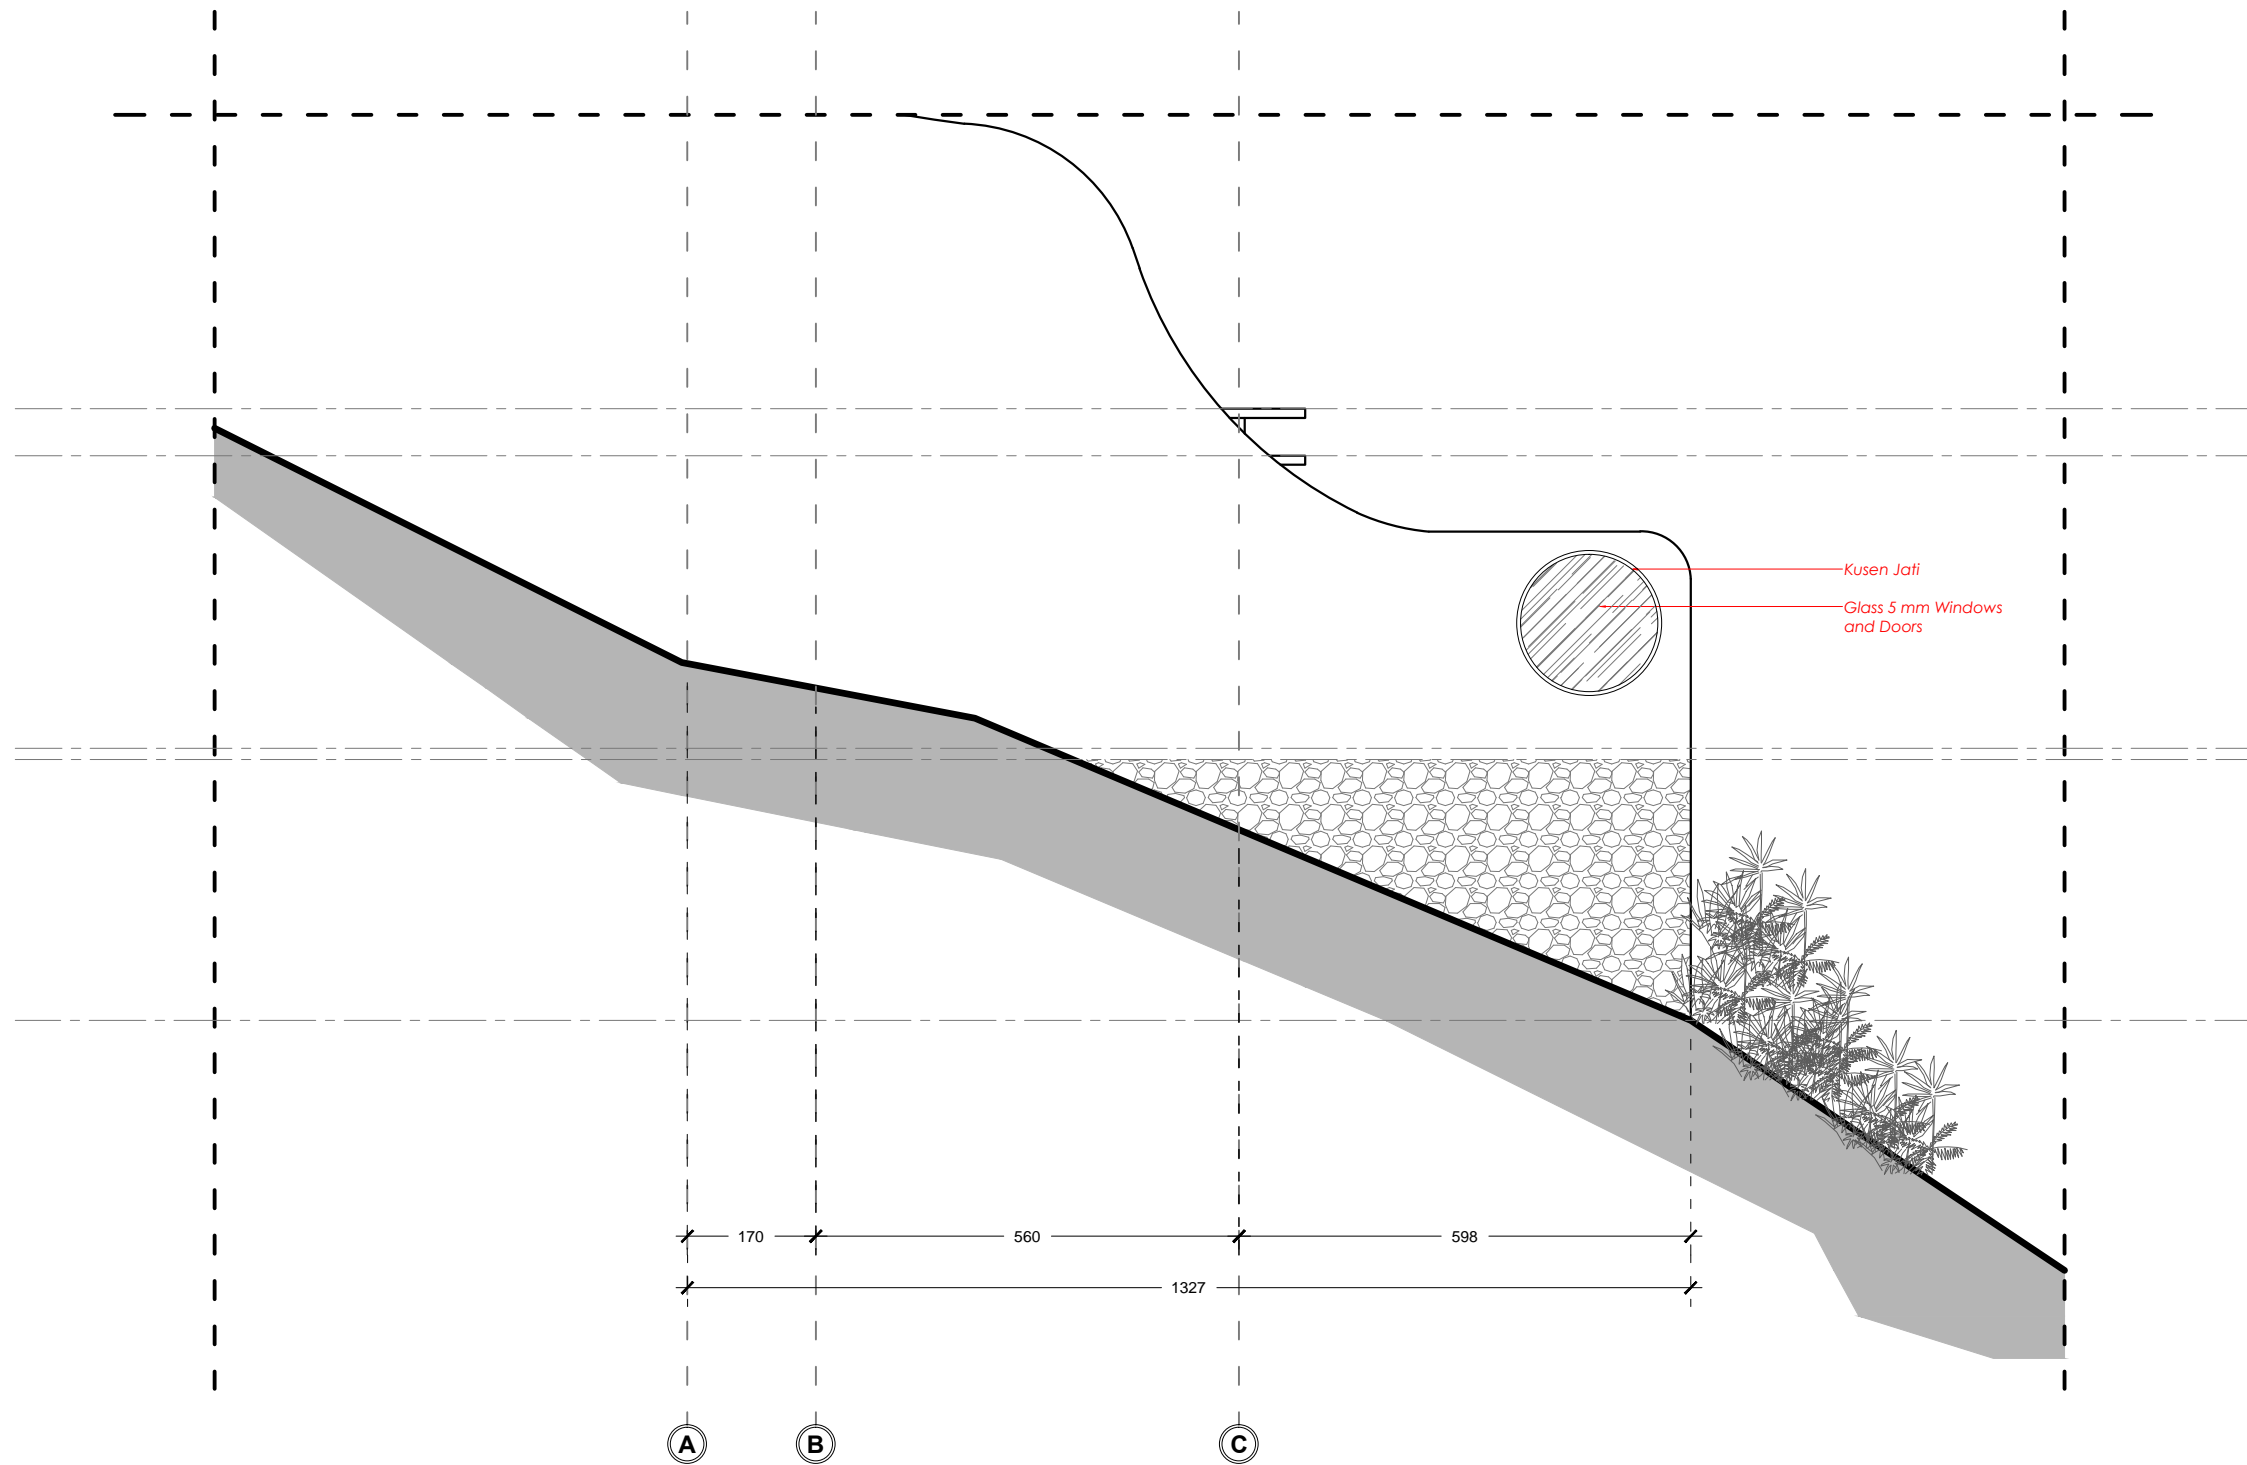



SIDE VIEW
 SKALA 1:100

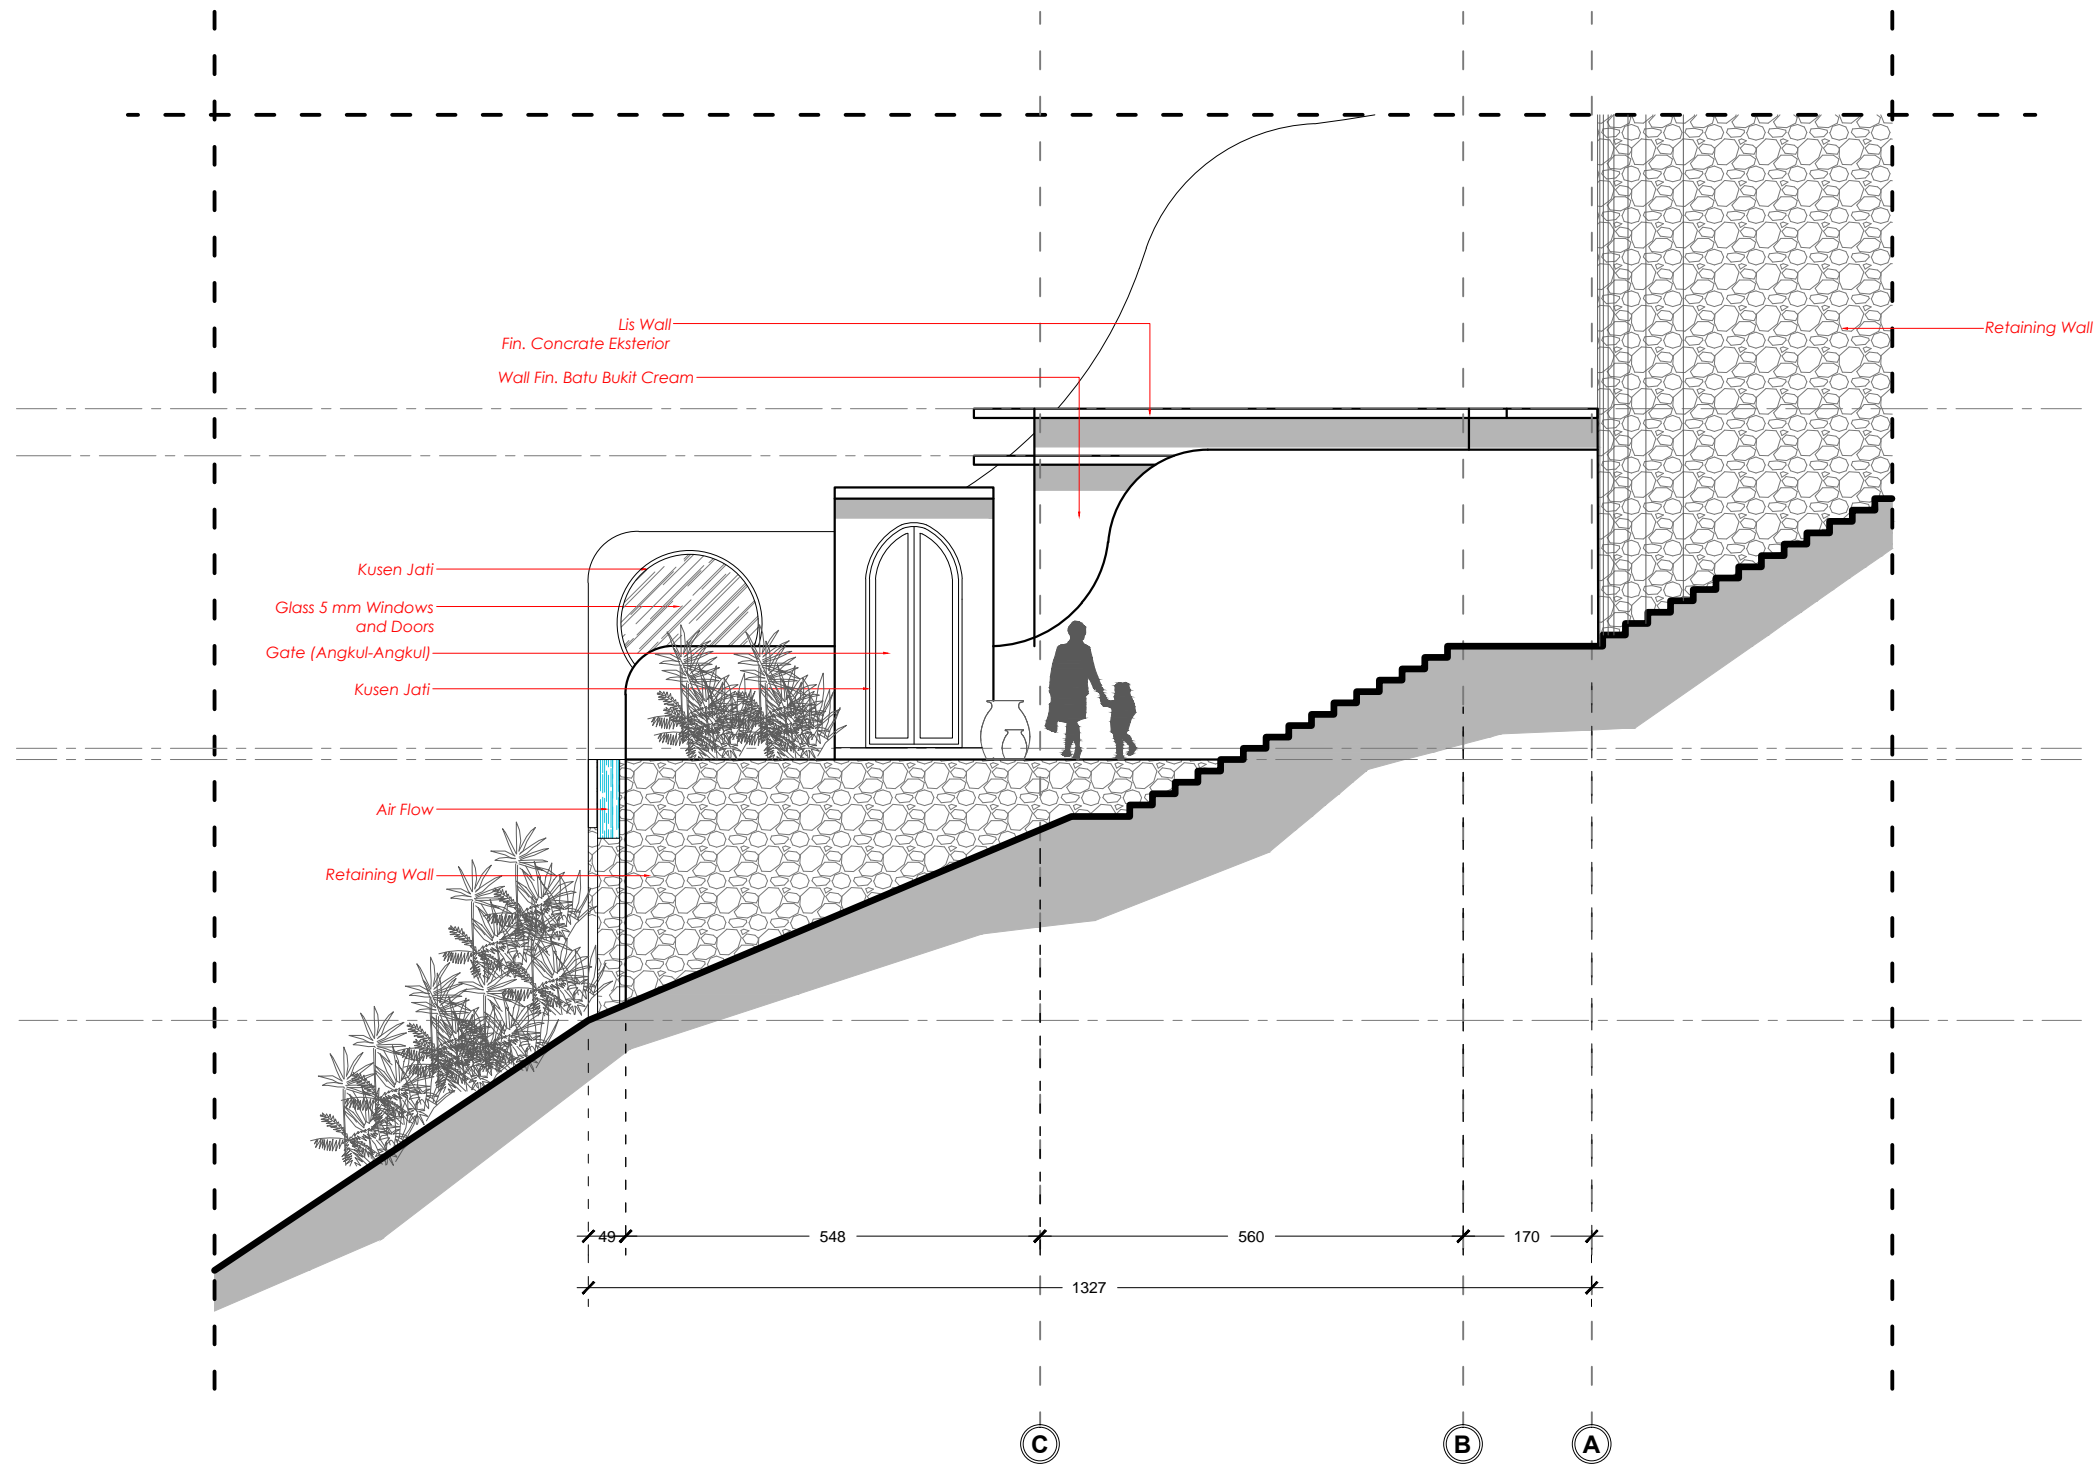
Consultant	Project	Client	Location	Drawing Title	Drawing No	No	Notes	
	VILLA BOUGAINVILLA'S PANDAK GEDE- TANAH LOT	Mr. Erick	PANDAK GEDE TABANAN, BALI					
			Purpose of Drawing	Draw/ Drafter	Scale	Date		
			DRAWING DETAILS			15-11-2023		
<small>© THIS DRAWING IS COPYRIGHT</small>							<small>Contractors shall work from figured dimensions only. Contractors must check all dimensions on site. Discrepancies must be reported immediately to the architects.</small>	




SIDE VIEW
SKALA 1:100

Consultant	Project	Client	Location	Drawing Title	Drawing No	No	Notes	
	VILLA BOUGAINVILLA'S PANDAK GEDE- TANAH LOT	Mr. Erick	PANDAK GEDE TABANAN, BALI					
			Purpose of Drawing	Draw/ Drafter	Scale	Date		
			DRAWING DETAILS			15-11-2023		


© THIS DRAWING IS COPYRIGHT
Contractors shall work from figured dimensions only. Contractors must check all dimensions on site. Discrepancies must be reported immediately to the architect.

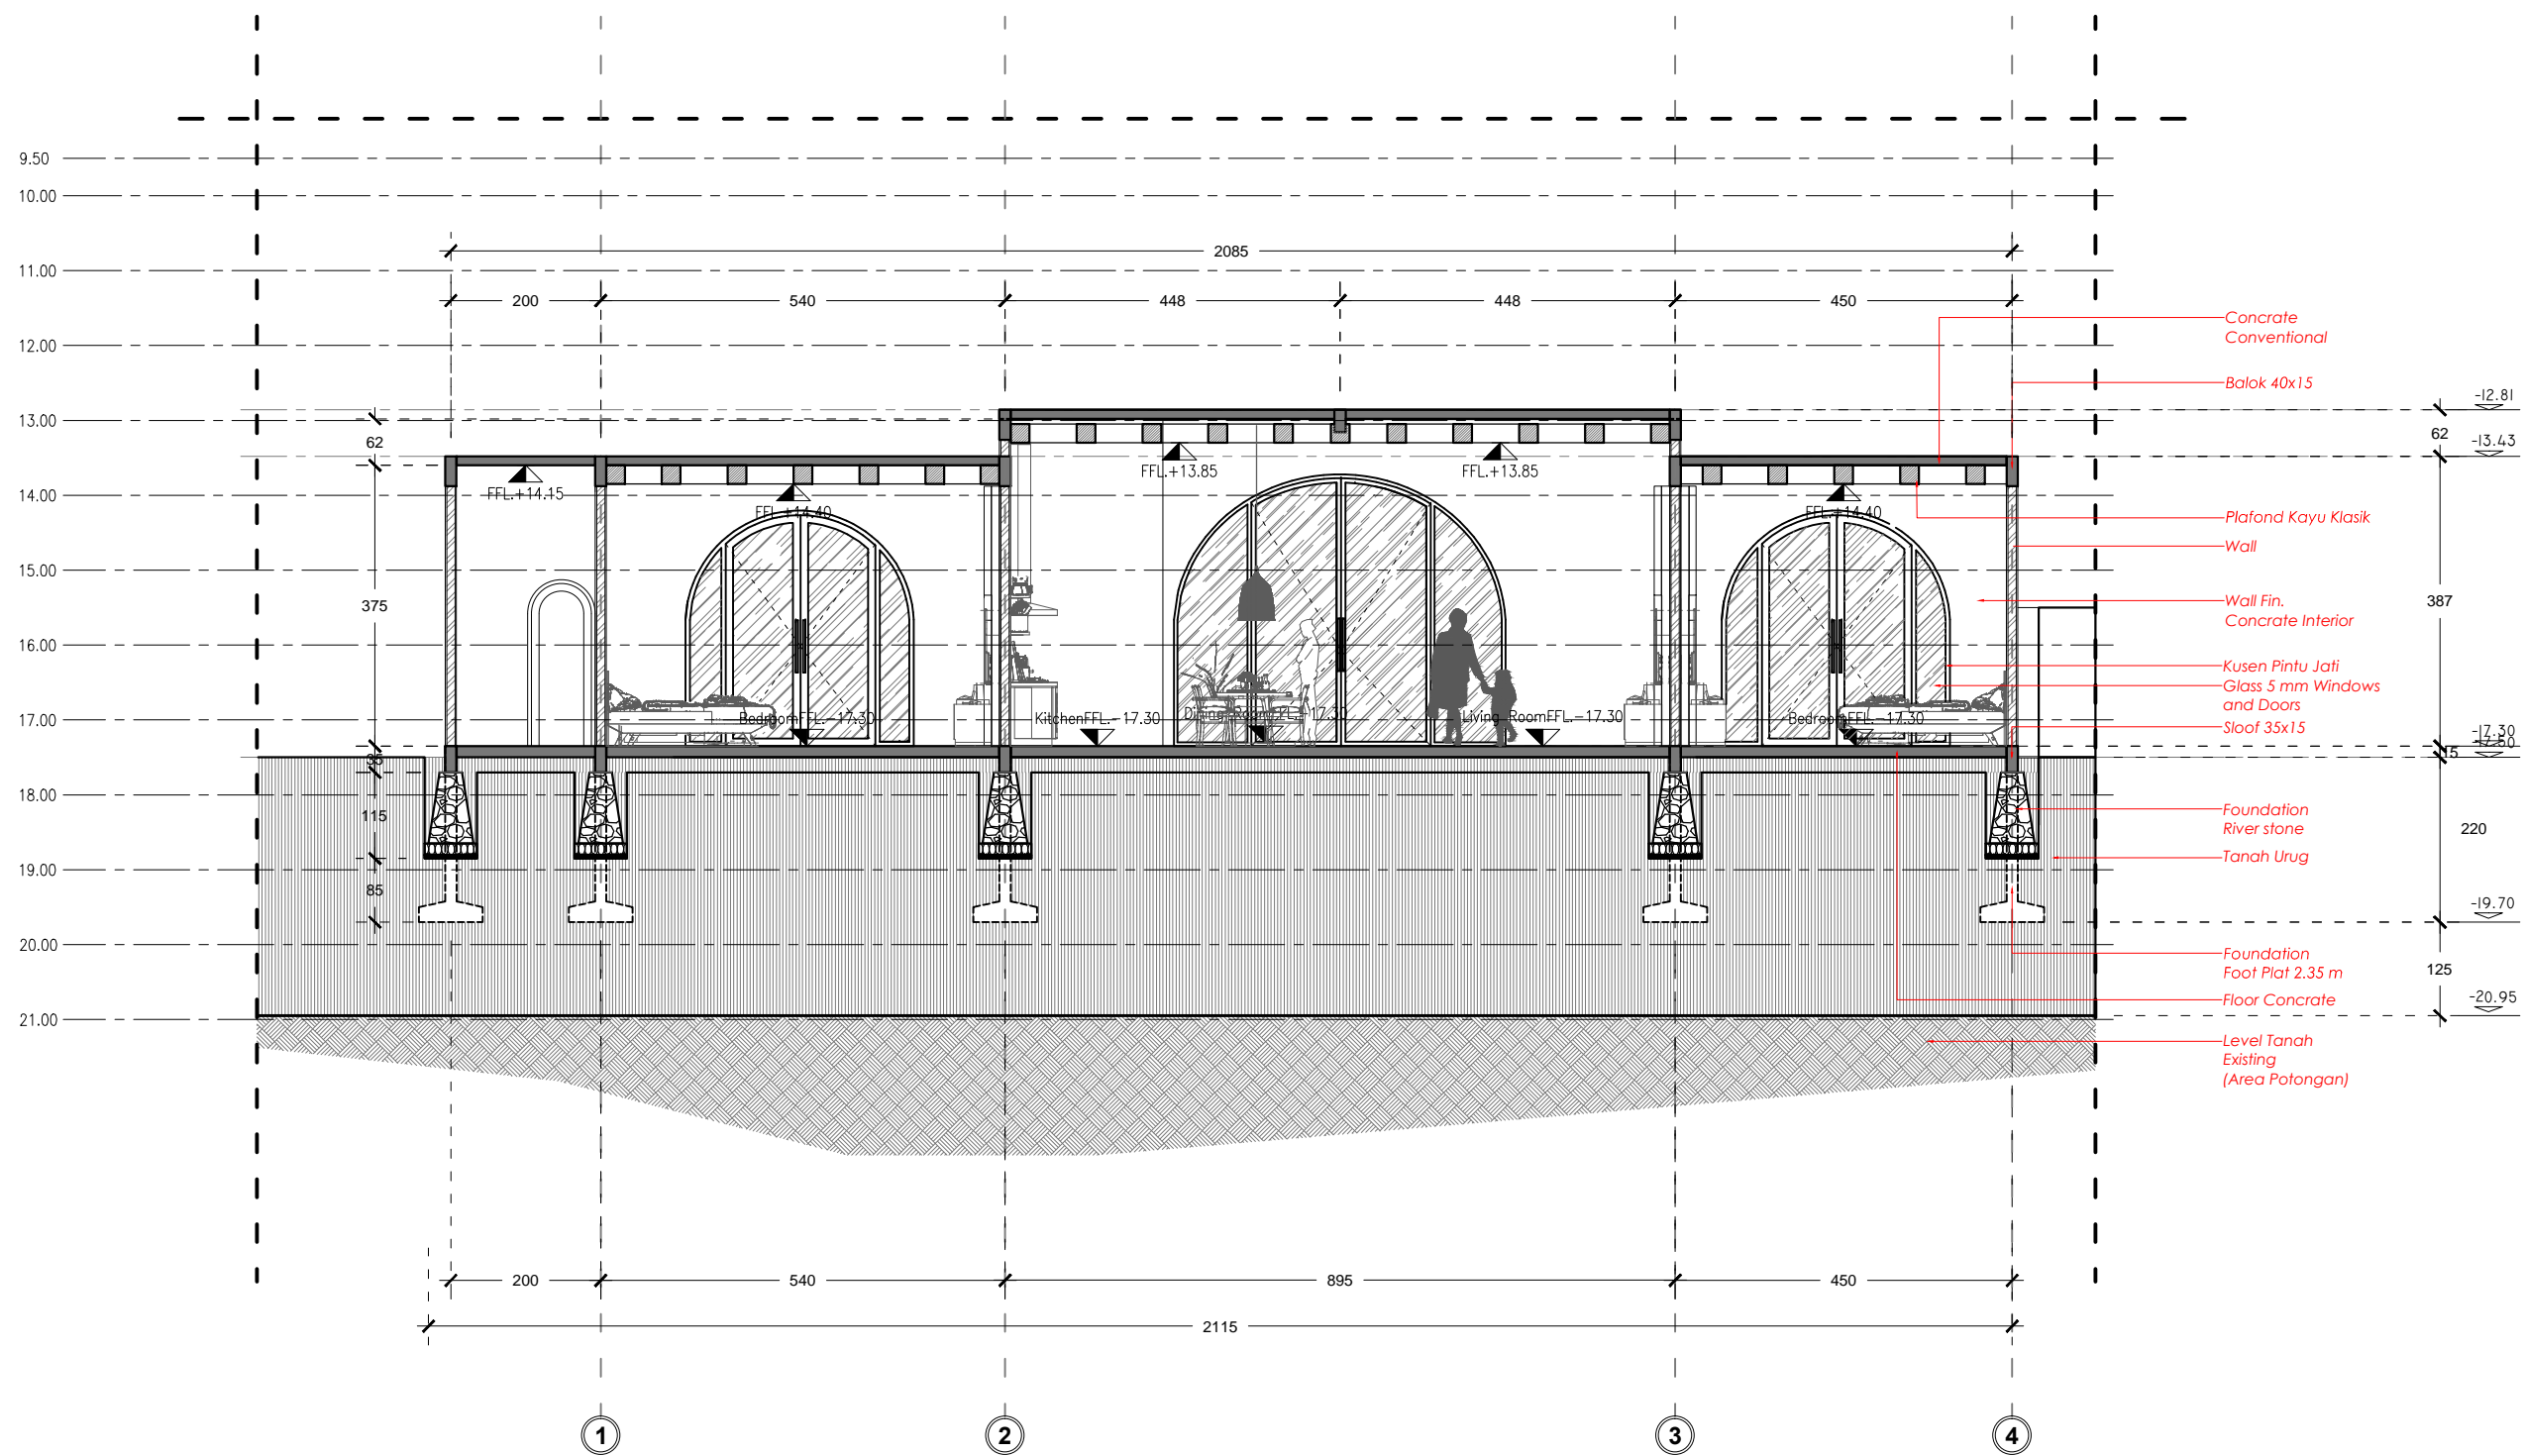


SECTION A-A
SKALA 1:100


Consultant	Project	Client	Location	Drawing Title	Drawing No	No	Notes	
	VILLA BOUGAINVILLE'S PANDAK GEDE- TANAH LOT	Mr. Erick	PANDAK GEDE TABANAN, BALI					
			Purpose of Drawing	Draw/ Drafter	Scale	Date		
			DRAWING DETAILS			15-11-2023		

© THIS DRAWING IS COPYRIGHTED. Contractors shall work from figured dimensions only. Contractors must check all dimensions on site. Discrepancies must be reported immediately to the architect.

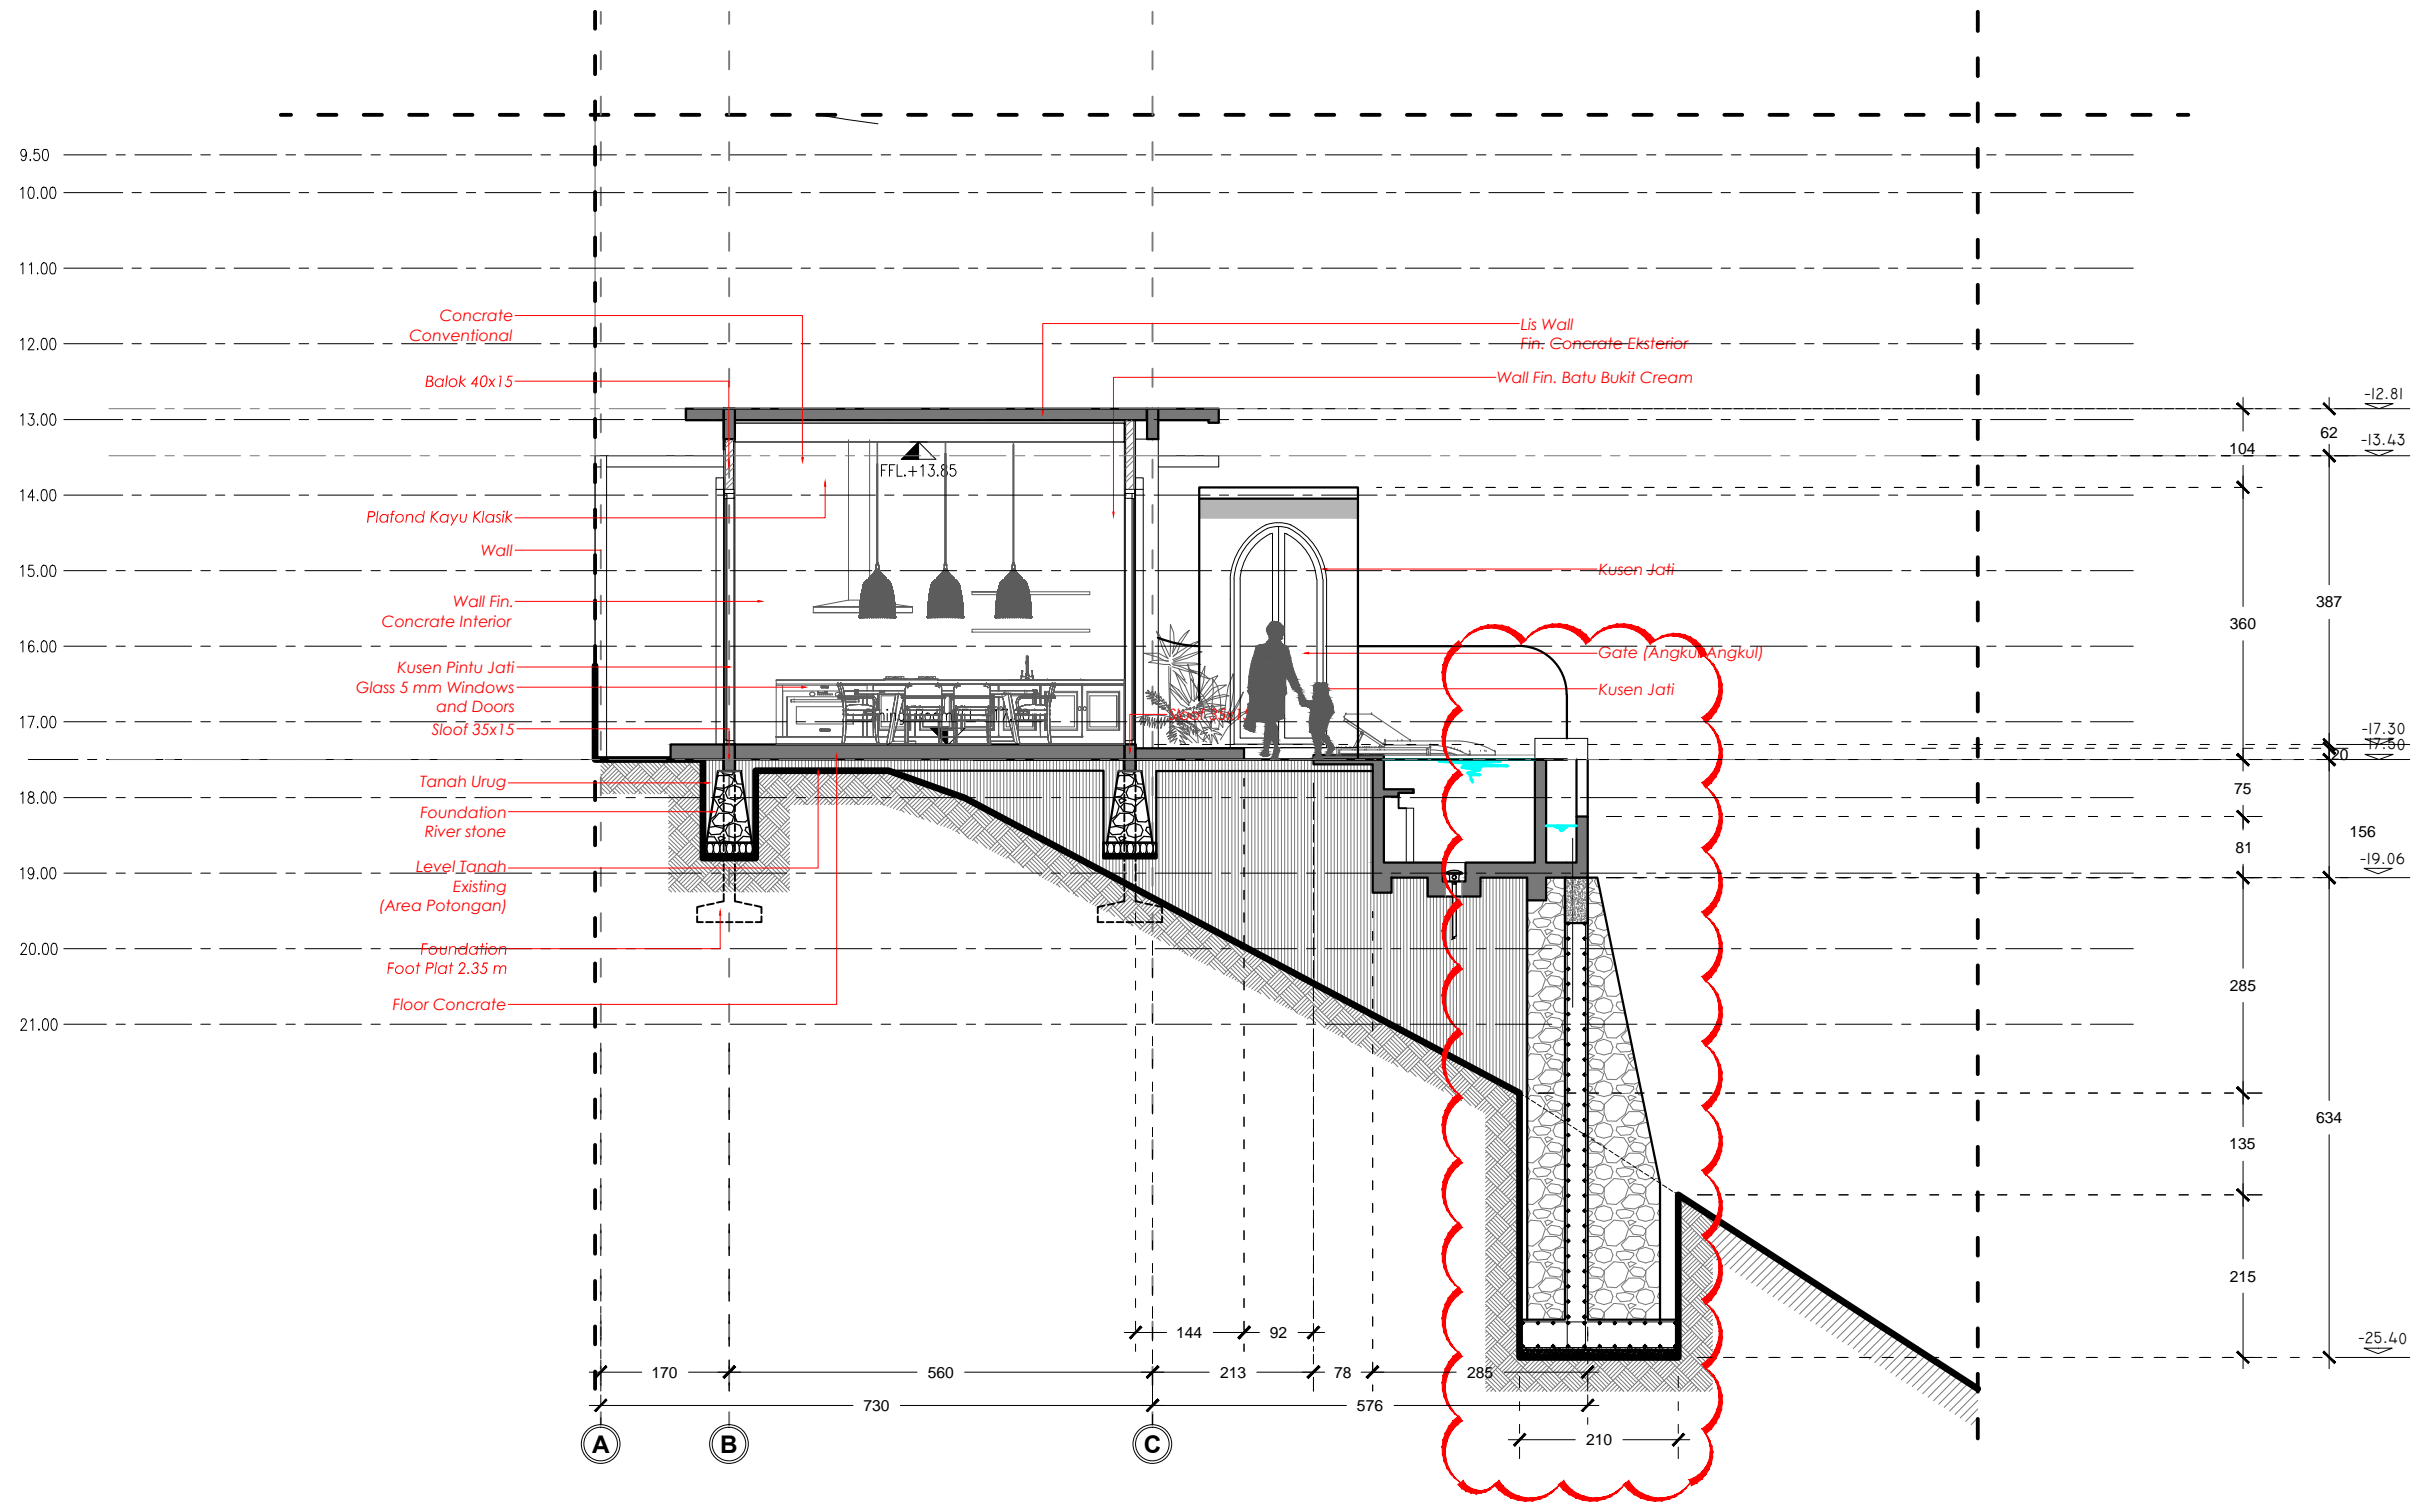


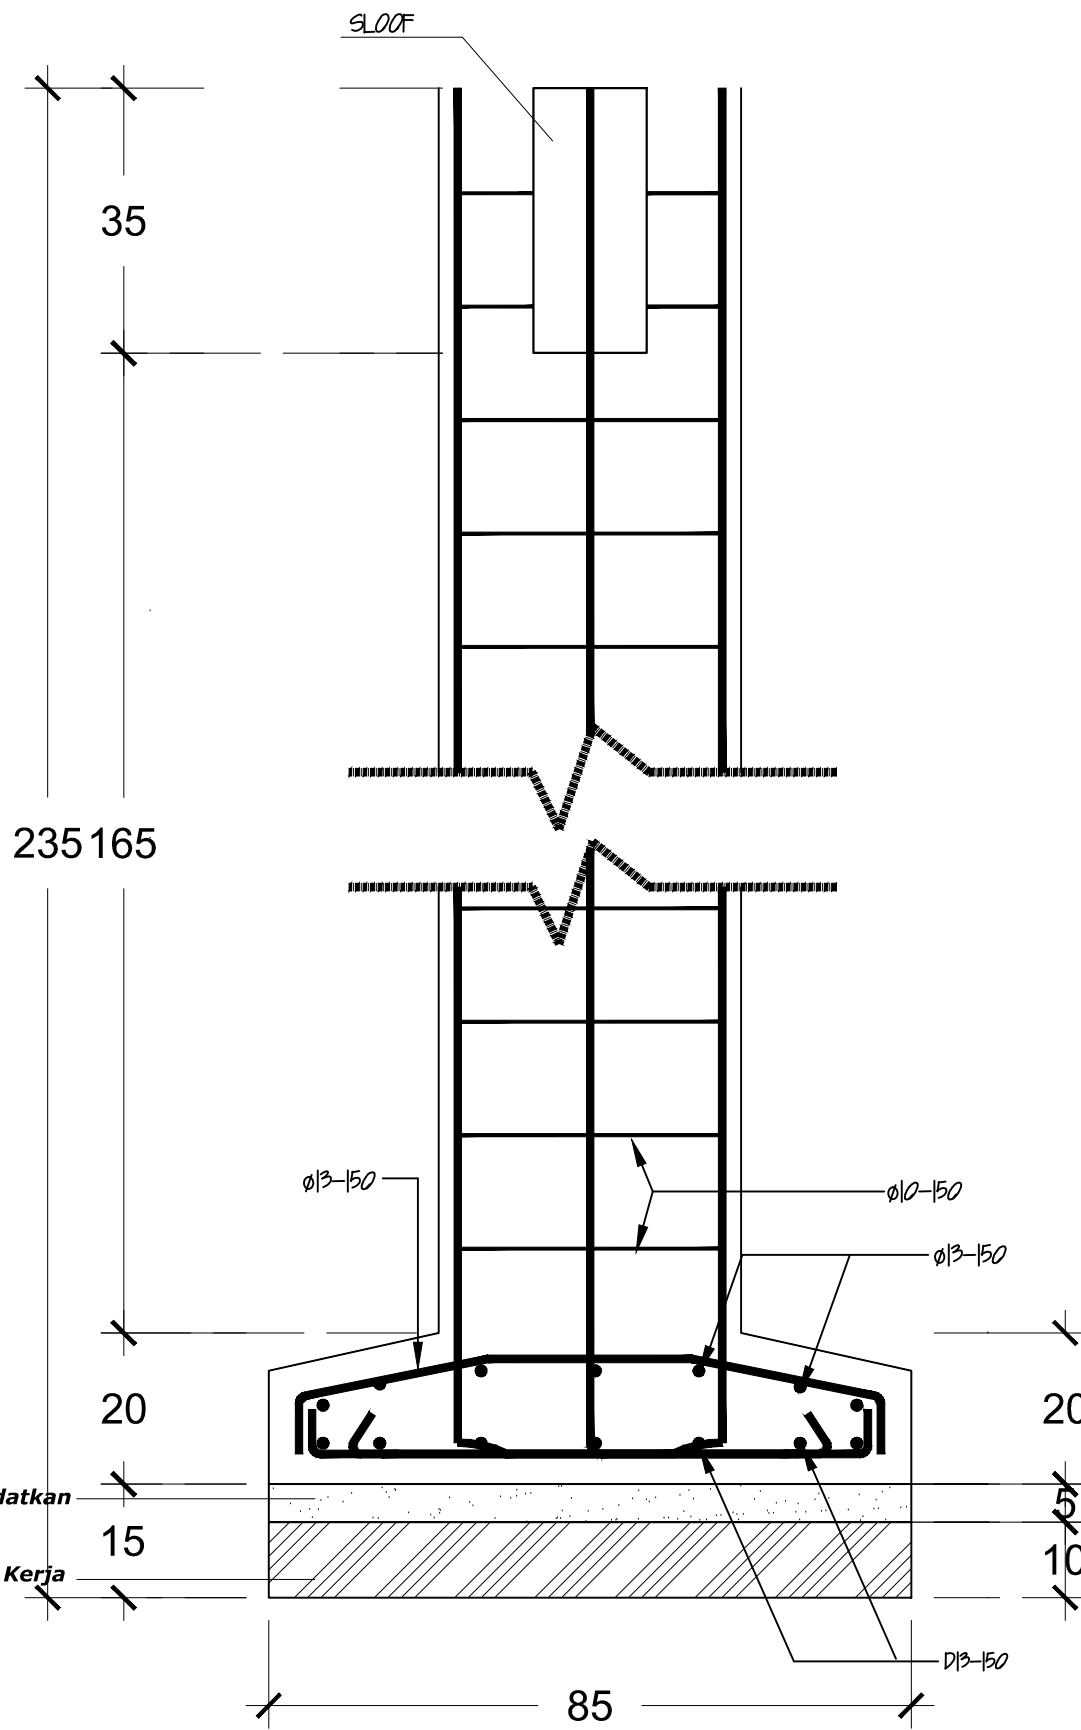
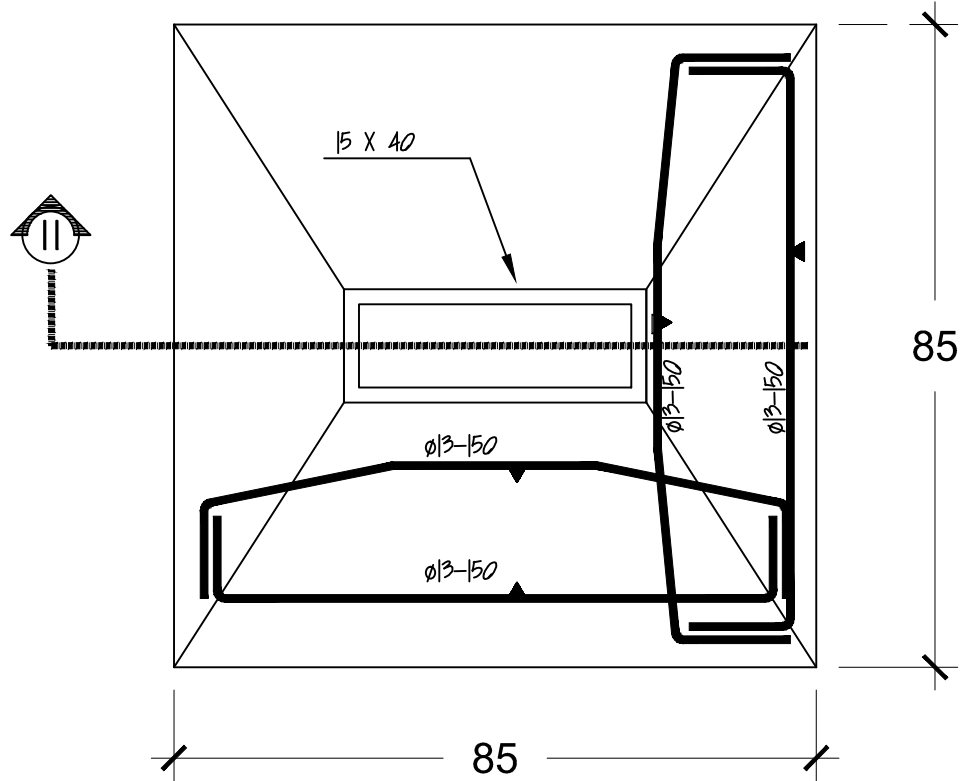
SECTION B-B
SKALA 1:100

Consultant	Project	Client	Location	Drawing Title	Drawing No	No	Notes	
	VILLA BOUGAINVILLE'S PANDAK GEDE- TANAH LOT	Mr. Erick	PANDAK GEDE TABANAN, BALI					
			Purpose of Drawing DRAWING DETAILS	Draw/ Drafter	Scale	Date 15-11-2023		
			<small>© THIS DRAWING IS COPYRIGHT © Contractors shall work from figured dimensions only. Contractors must check all dimensions on site. Discrepancies must be reported immediately to the architect.</small>					

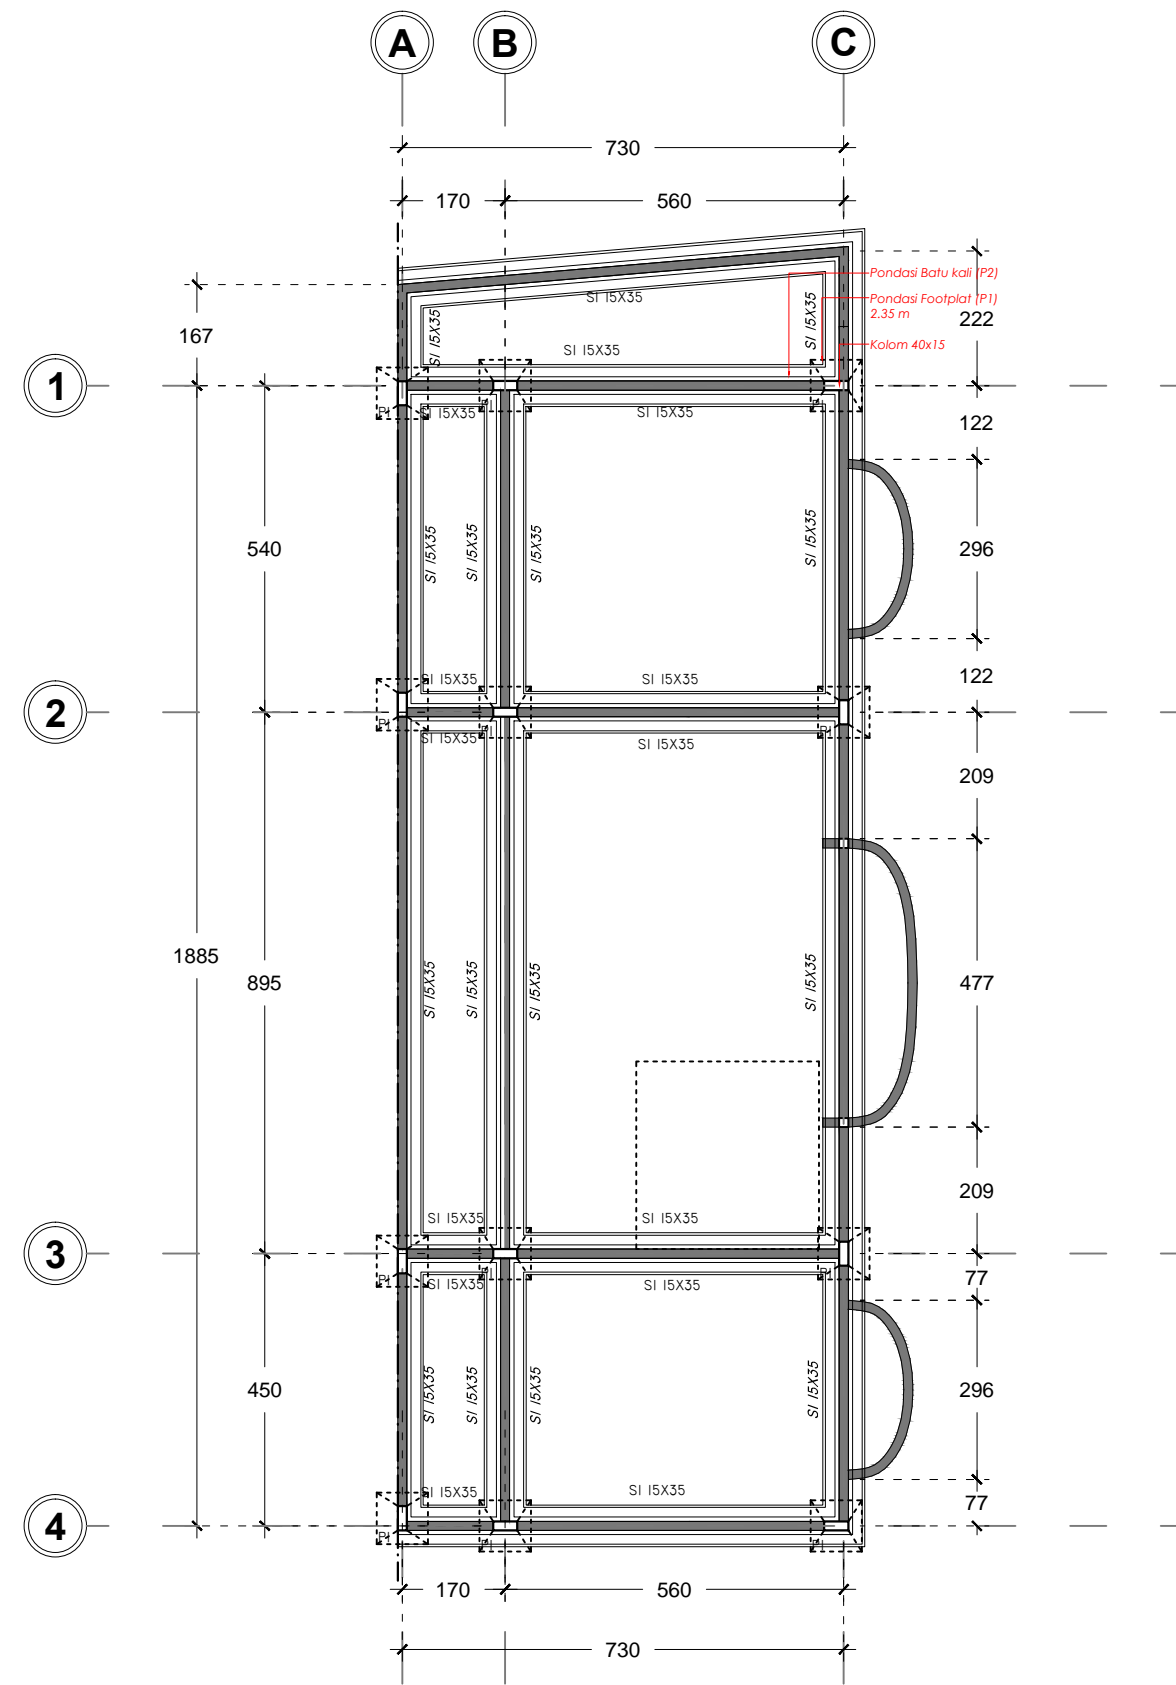


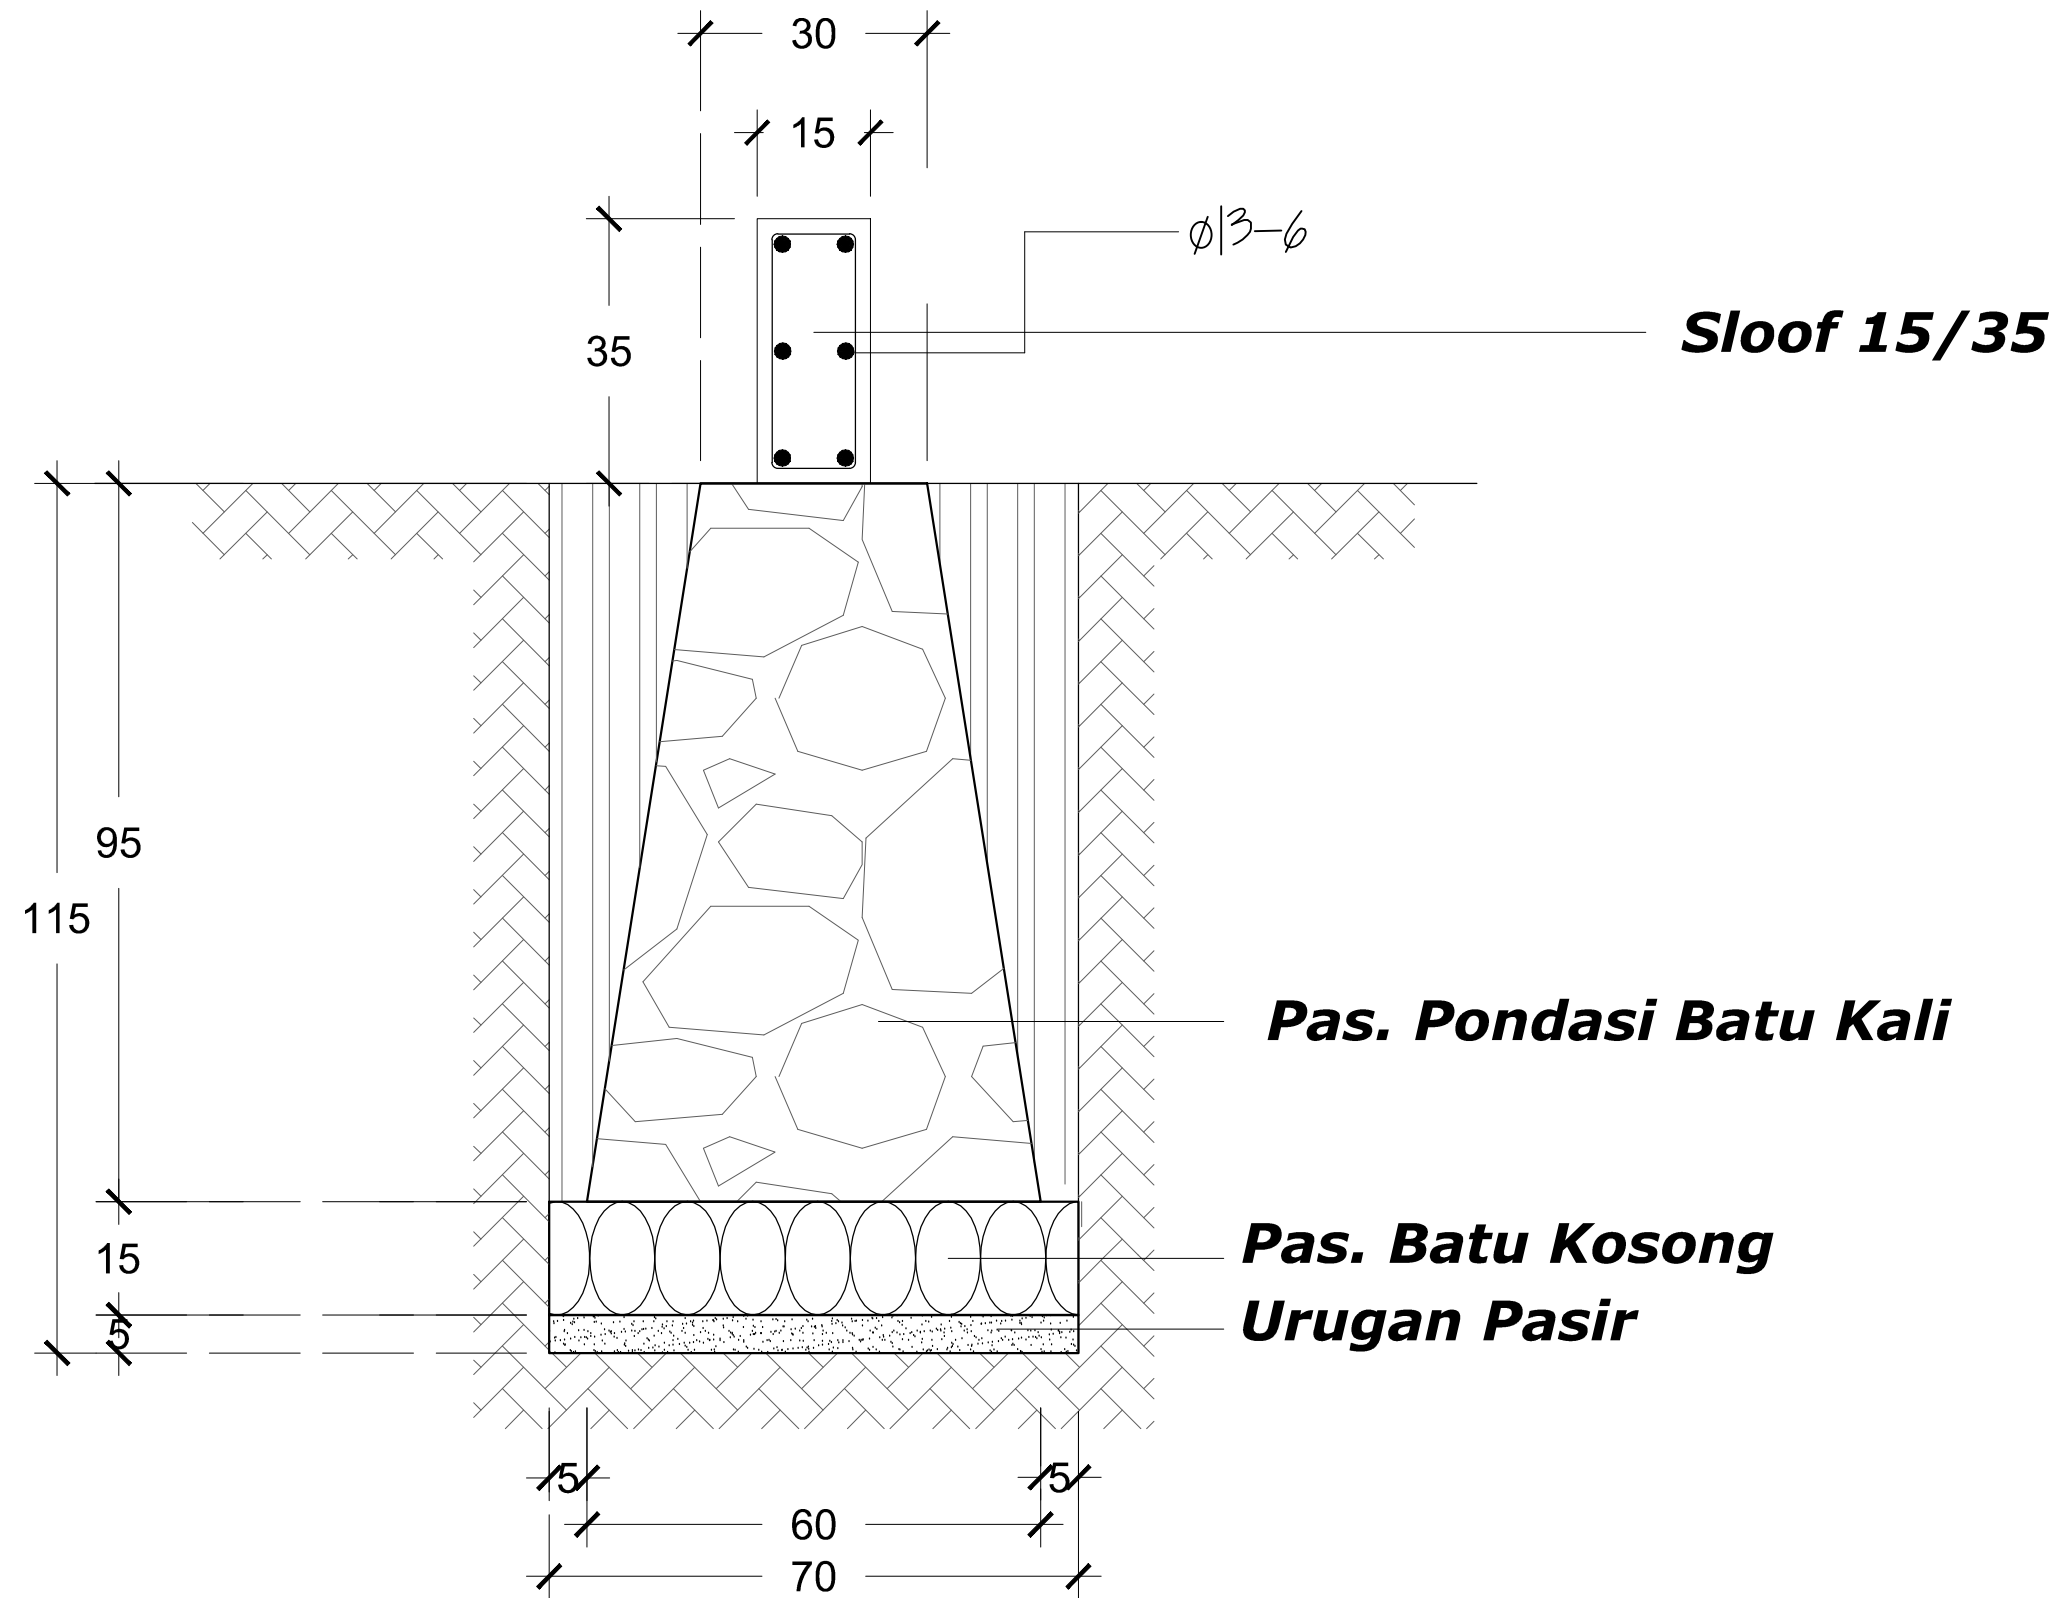
FOUNDATION PLAN
SKALA 1:125

Consultant	Project	Client	Location	Drawing Title	Drawing No	No	Notes	
	VILLA BOUGAINVILLE'S PANDAK GEDE- TANAH LOT	Mr. Erick	PANDAK GEDE TABANAN, BALI					
			Purpose of Drawing DRAWING DETAILS	Draw/ Drafter	Scale	Date 15-11-2023		
			<small>© THIS DRAWING IS COPYRIGHTED. Contractors shall work from figured dimensions only. Contractors must check all dimensions on site. Discrepancies must be reported immediately to the architects.</small>					




DETAIL FOUNDATION FOOTPLAT P1
SKALA 1:100

Consultant	Project	Client	Location	Drawing Title	Drawing No	No	Notes	
	VILLA BOUGAINVILLE'S PANDAK GEDE- TANAH LOT	Mr. Erick	PANDAK GEDE TABANAN, BALI					
			Purpose of Drawing	Draw/ Drafter	Scale	Date		
			DRAWING DETAILS			15-11-2023		
							<small>© THIS DRAWING IS COPYRIGHTED. Contractors shall work from figured dimensions only. Contractors must check all dimensions on site. Discrepancies must be reported immediately to the architect.</small>	





DETAIL FOUNDATION FOOTPLAT P2
SKALA 1:100




Consultant	Project	Client	Location	Drawing Title	Drawing No	No	Notes	
	VILLA BOUGAINVILLE'S PANDAK GEDE- TANAH LOT	Mr. Erick	PANDAK GEDE TABANAN, BALI					
			Purpose of Drawing	Draw/ Drafter	Scale	Date		
			DRAWING DETAILS			15-11-2023		


© THIS DRAWING IS COPYRIGHT
Contractors shall work from figured dimensions only. Contractors must check all dimensions on site. Discrepancies must be reported immediately to the architect.


DETAIL KOLOM

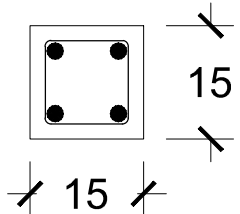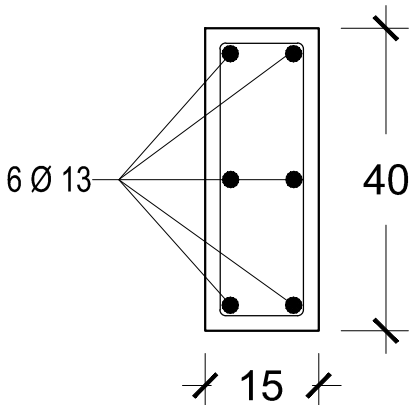KP(15 X 15)	K1 (15 X 40)
	
TULANGAN : 4 Ø 13	TULANGAN : 6 Ø 13
BEGEL : Ø 10 - 20	BEGEL : Ø 10 - 20


DETAIL SLOF & BALOK

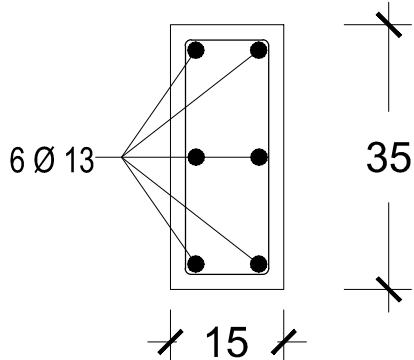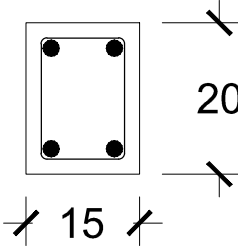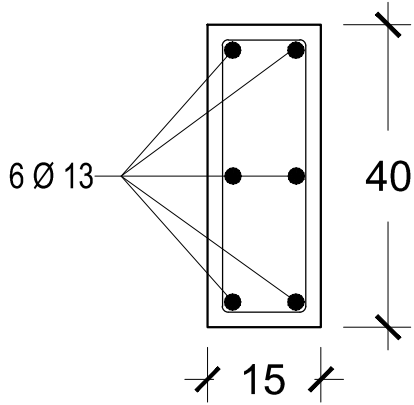
SLOF (15 X35)	BALOK RING B2	BALOK TUMPUAN B1
		
TULANGAN : 6 Ø 13	TULANGAN : 4 Ø 13	TULANGAN : 6 Ø 13
BEGEL : Ø 10 - 20	BEGEL : Ø 10-20	BEGEL : Ø 10 - 20

Consultant	Project	Client	Location	Drawing Title	Drawing No	No	Notes	
	VILLA BOUGAINVILLA'S PANDAK GEDE- TANAH LOT	Mr. Erick	PANDAK GEDE TABANAN, BALI					
			Purpose of Drawing	Draw/ Drafter	Scale	Date		
			DRAWING DETAILS			15-11-2023		
<small>© THIS DRAWING IS COPYRIGHT © 2023. Contractors shall work from figured dimensions only. Contractors must check all dimensions on site. Discrepancies must be reported immediately to the architect.</small>								

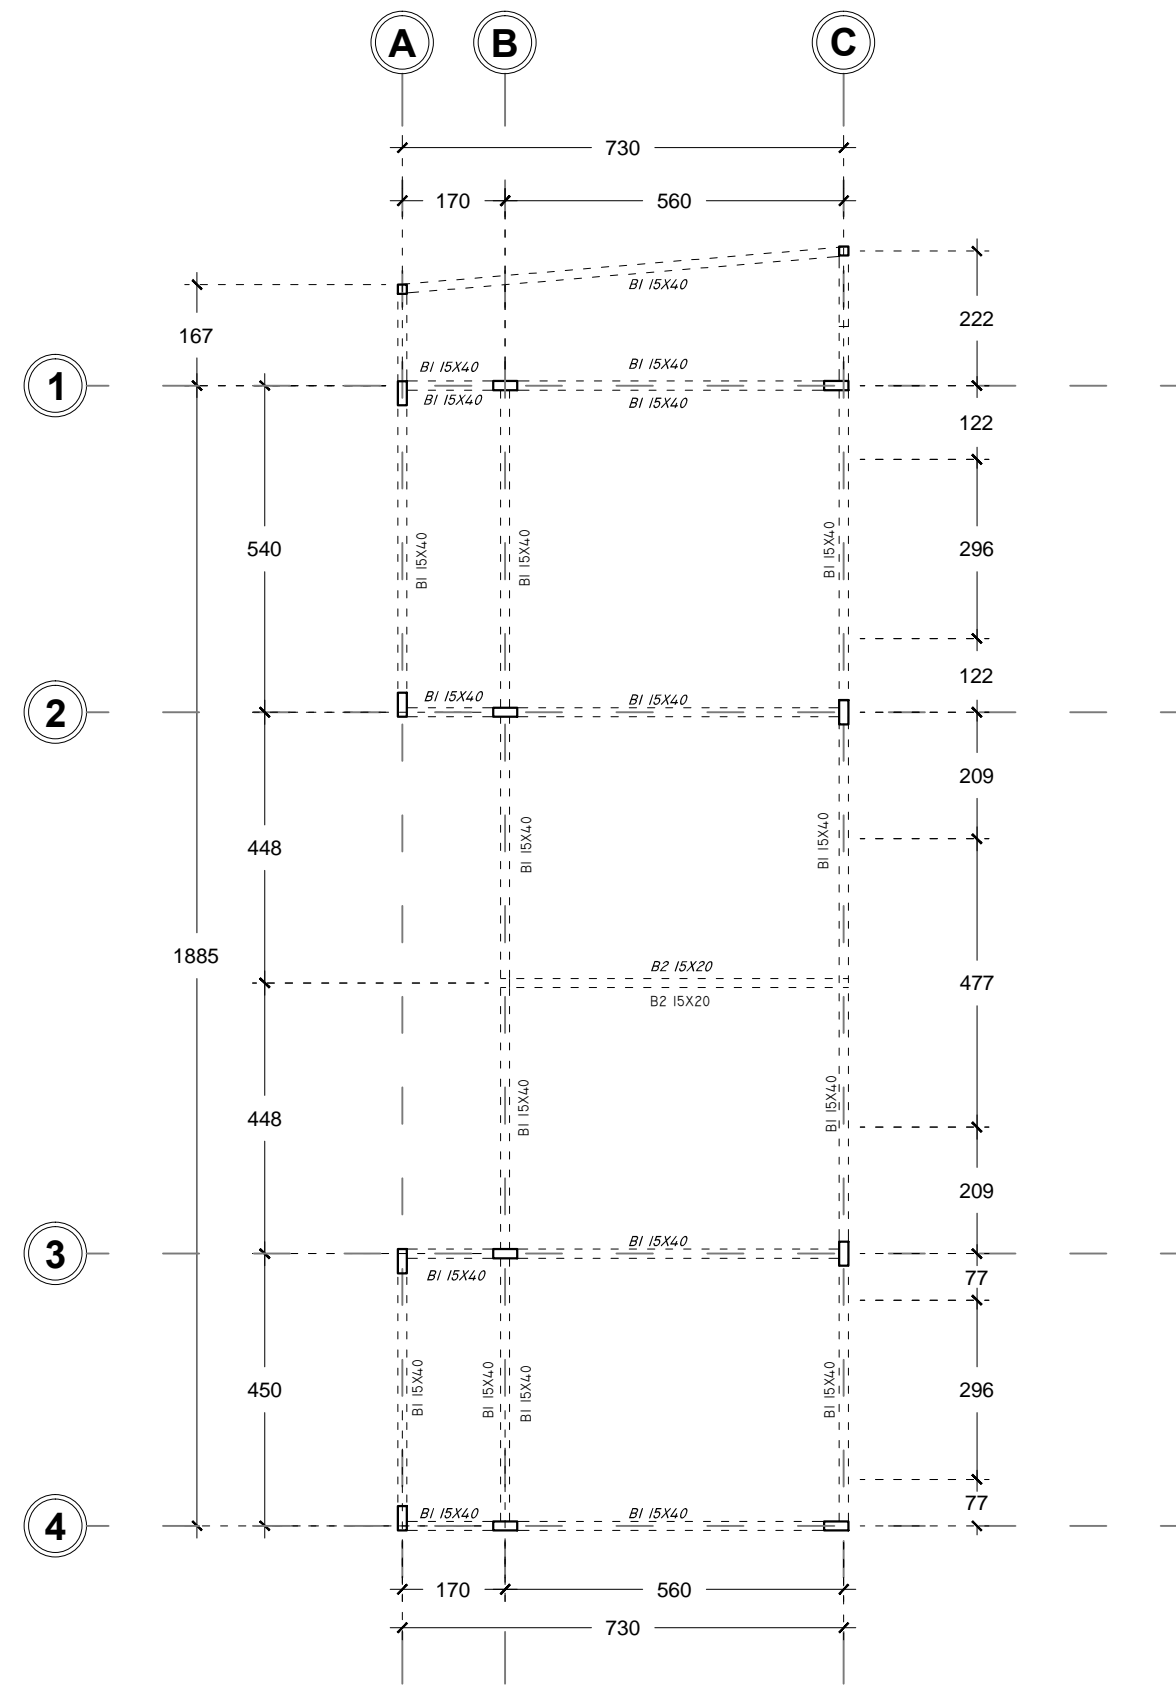


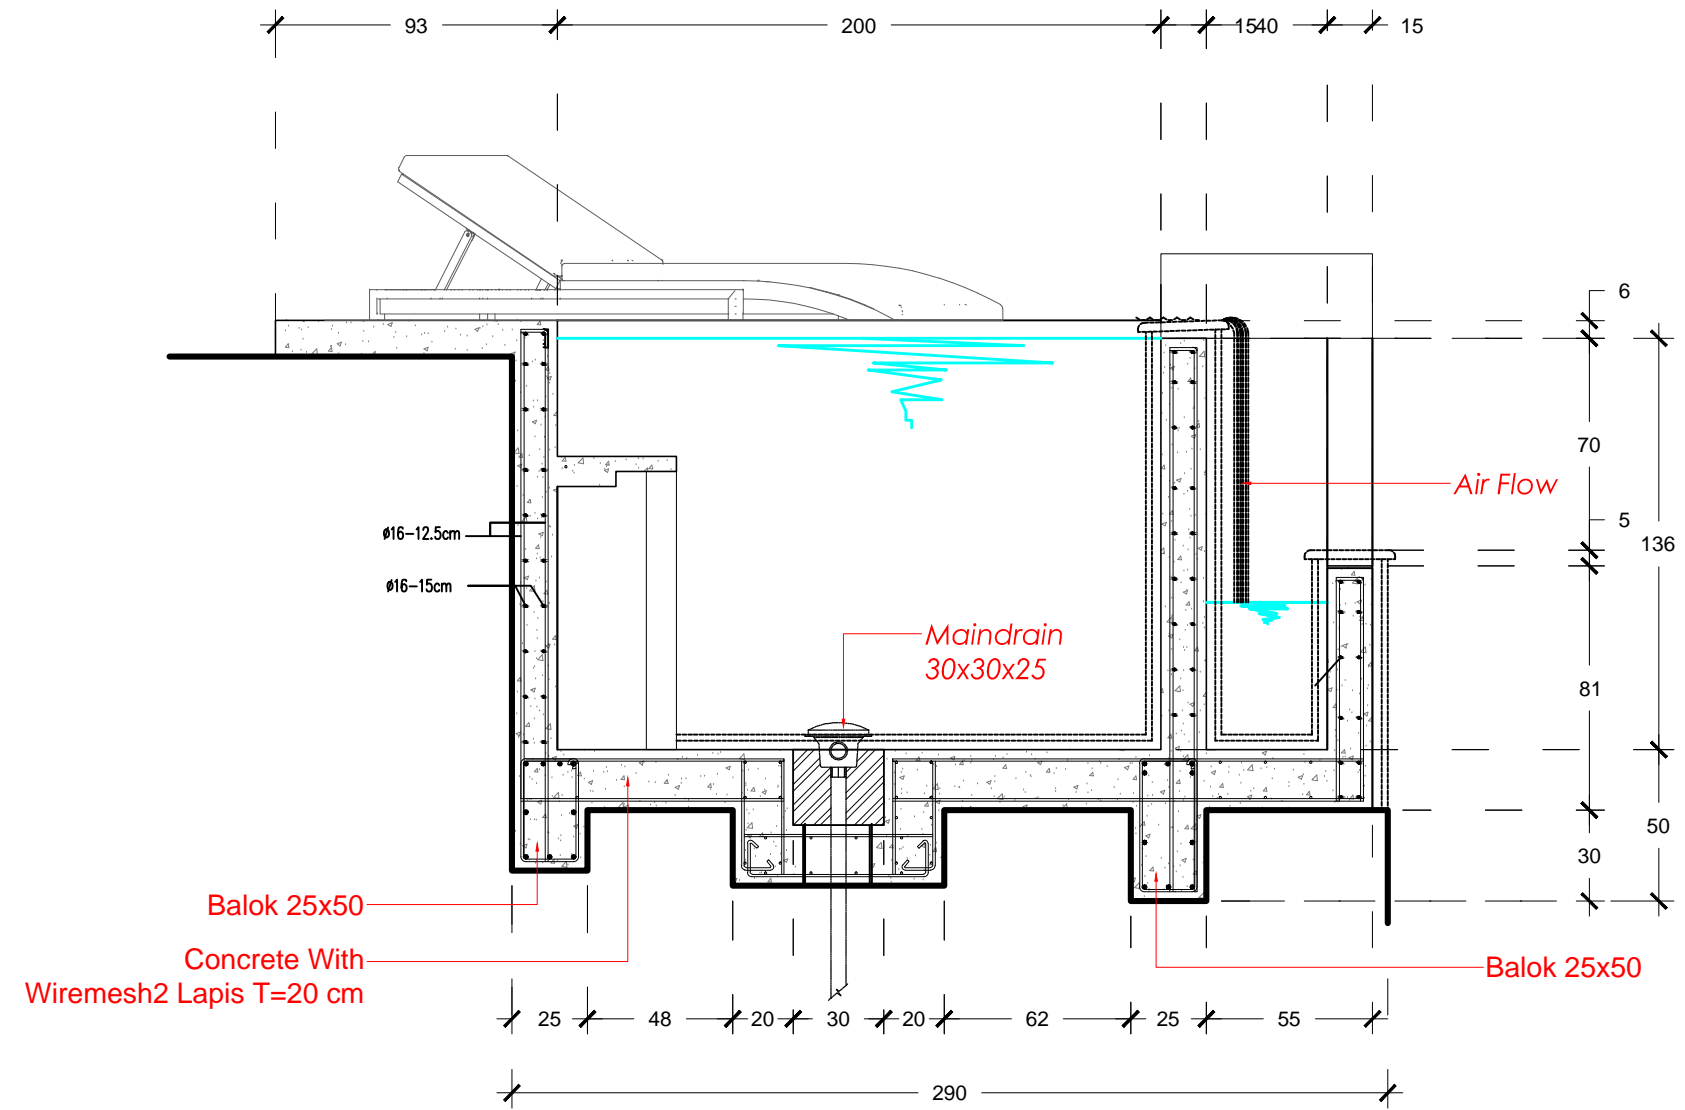
BALOK PLAN
SKALA 1:125

Consultant	Project	Client	Location	Drawing Title	Drawing No	No	Notes	
	VILLA BOUGAINVILLE'S PANDAK GEDE- TANAH LOT	Mr. Erick	PANDAK GEDE TABANAN, BALI					
			Purpose of Drawing	Draw/ Drafter	Scale	Date		
			DRAWING DETAILS			15-11-2023		
<small>© THIS DRAWING IS COPYRIGHTED. Contractors shall work from figured dimensions only. Contractors must check all dimensions on site. Discrepancies must be reported immediately to the architect.</small>								

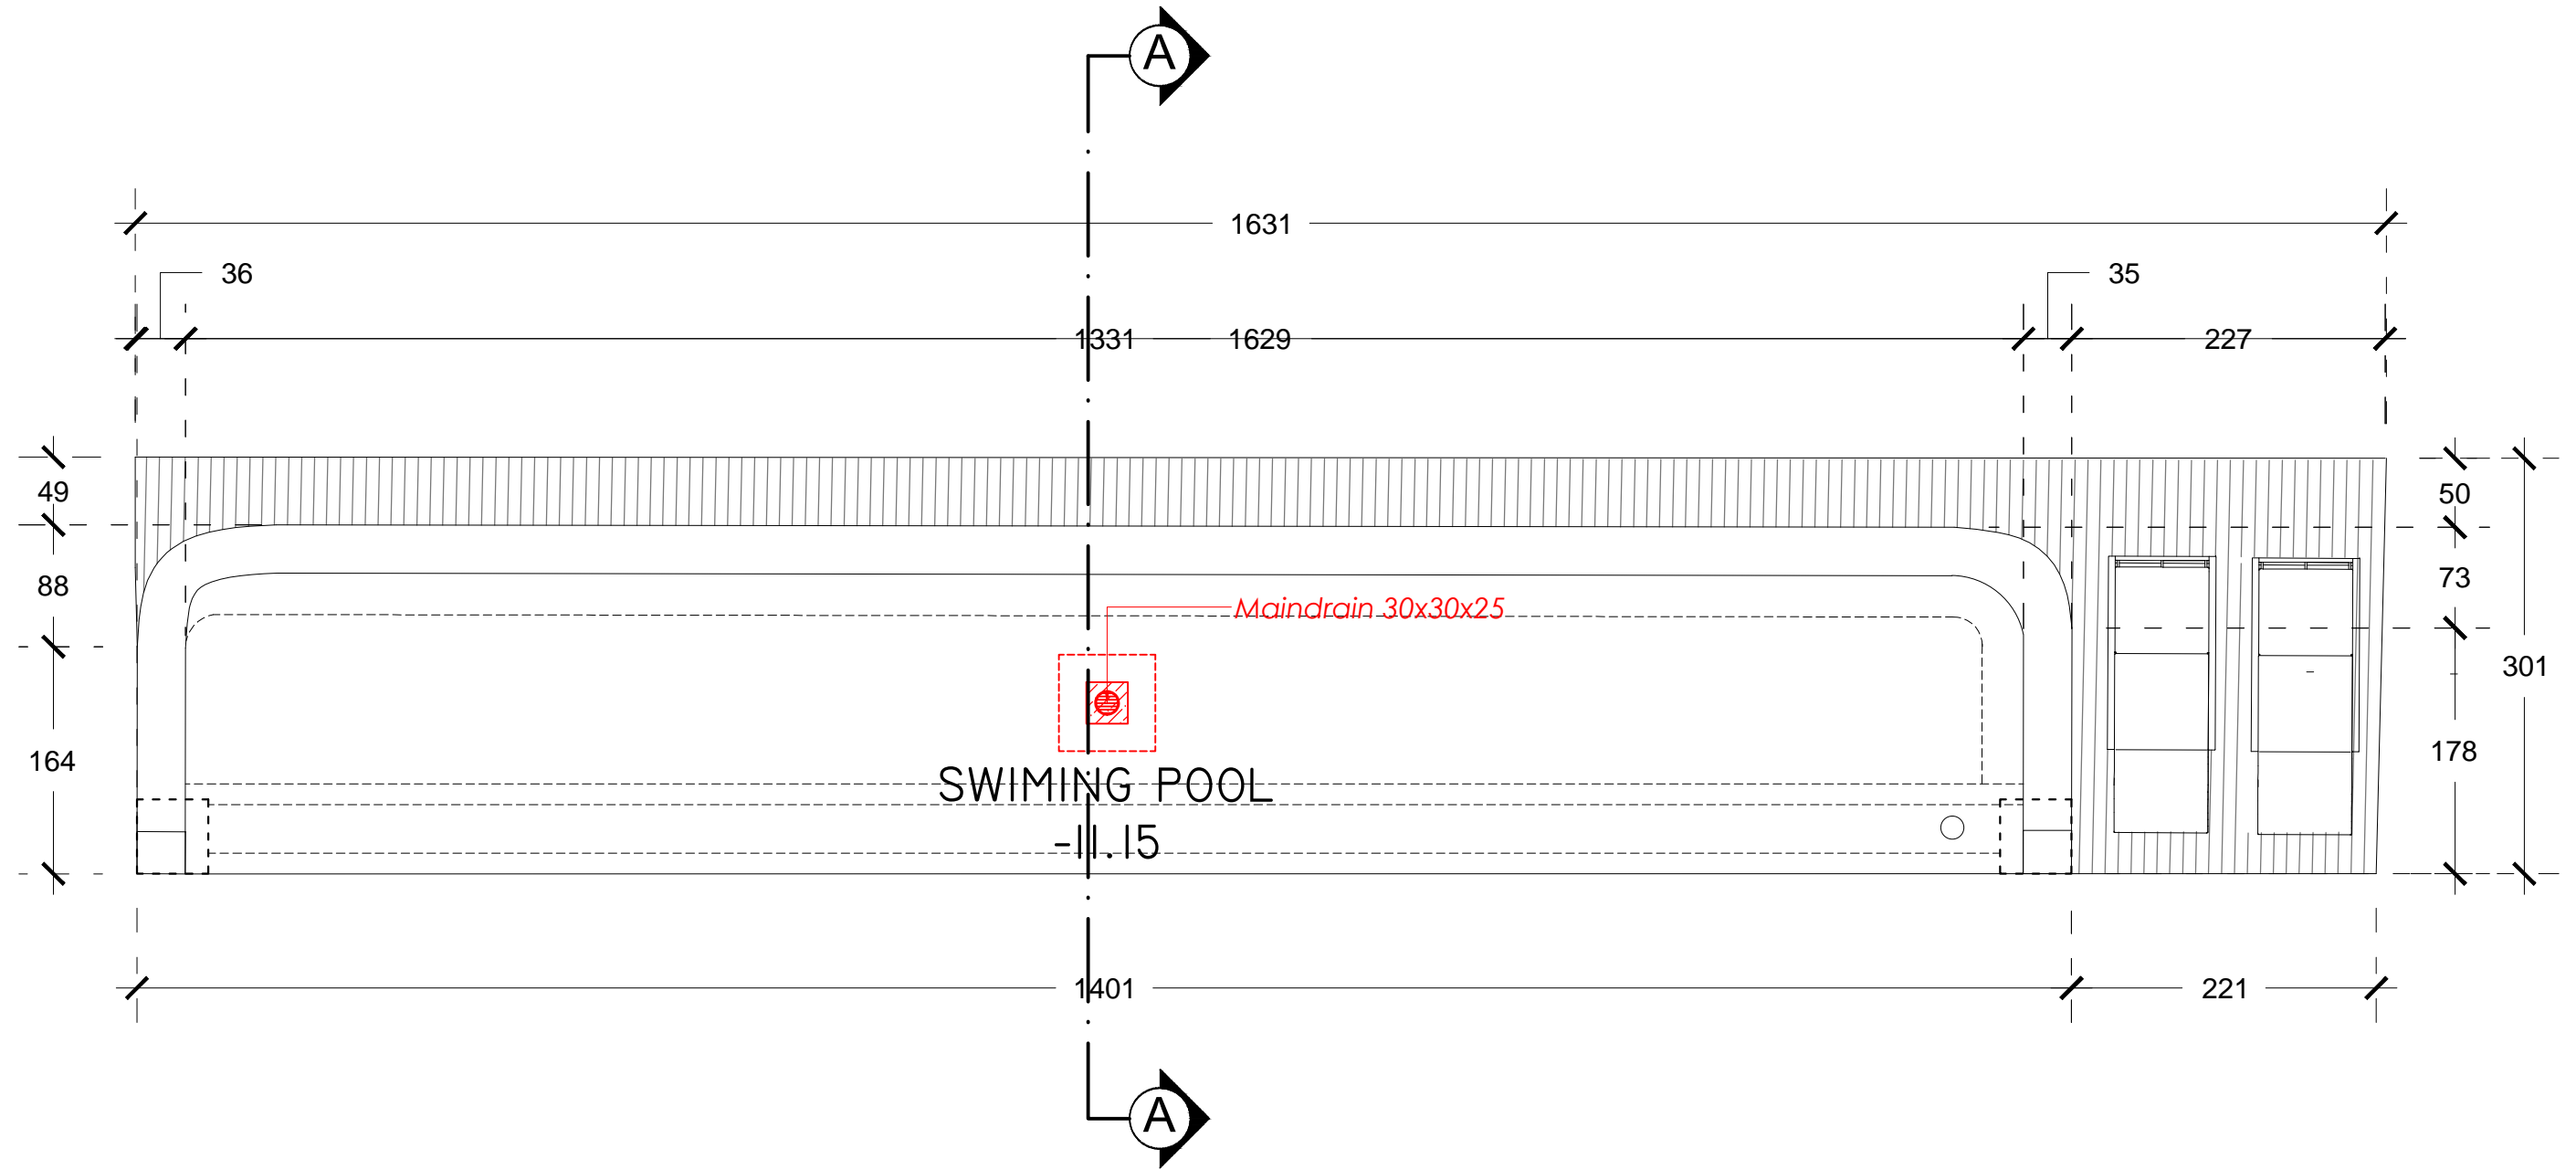


 **DETAIL POOL**
SKALA 1:50

Consultant	Project	Client	Location	Drawing Title	Drawing No	No	Notes	
	VILLA BOUGAINVILLA'S PANDAK GEDE- TANAH LOT	Mr. Erick	PANDAK GEDE TABANAN, BALI					
			Purpose of Drawing	Draw/ Drafter	Scale	Date		
			DRAWING DETAILS			15-11-2023		
							<small>© THIS DRAWING IS COPYRIGHT © 2023 Contractors shall work from figured dimensions only. Contractors must check all dimensions on site. Discrepancies must be reported immediately to the architect.</small>	



SECTION A-A
SKALA 1:25

Consultant	Project	Client	Location	Drawing Title	Drawing No	No	Notes	
	VILLA BOUGAINVILLE'S PANDAK GEDE- TANAH LOT	Mr. Erick	PANDAK GEDE TABANAN, BALI					
			Purpose of Drawing DRAWING DETAILS	Draw/ Drafter	Scale	Date 15-11-2023		
			<small>© THIS DRAWING IS COPYRIGHTED. Contractors shall work from figured dimensions only. Contractors must check all dimensions on site. Discrepancies must be reported immediately to the architects.</small>					