
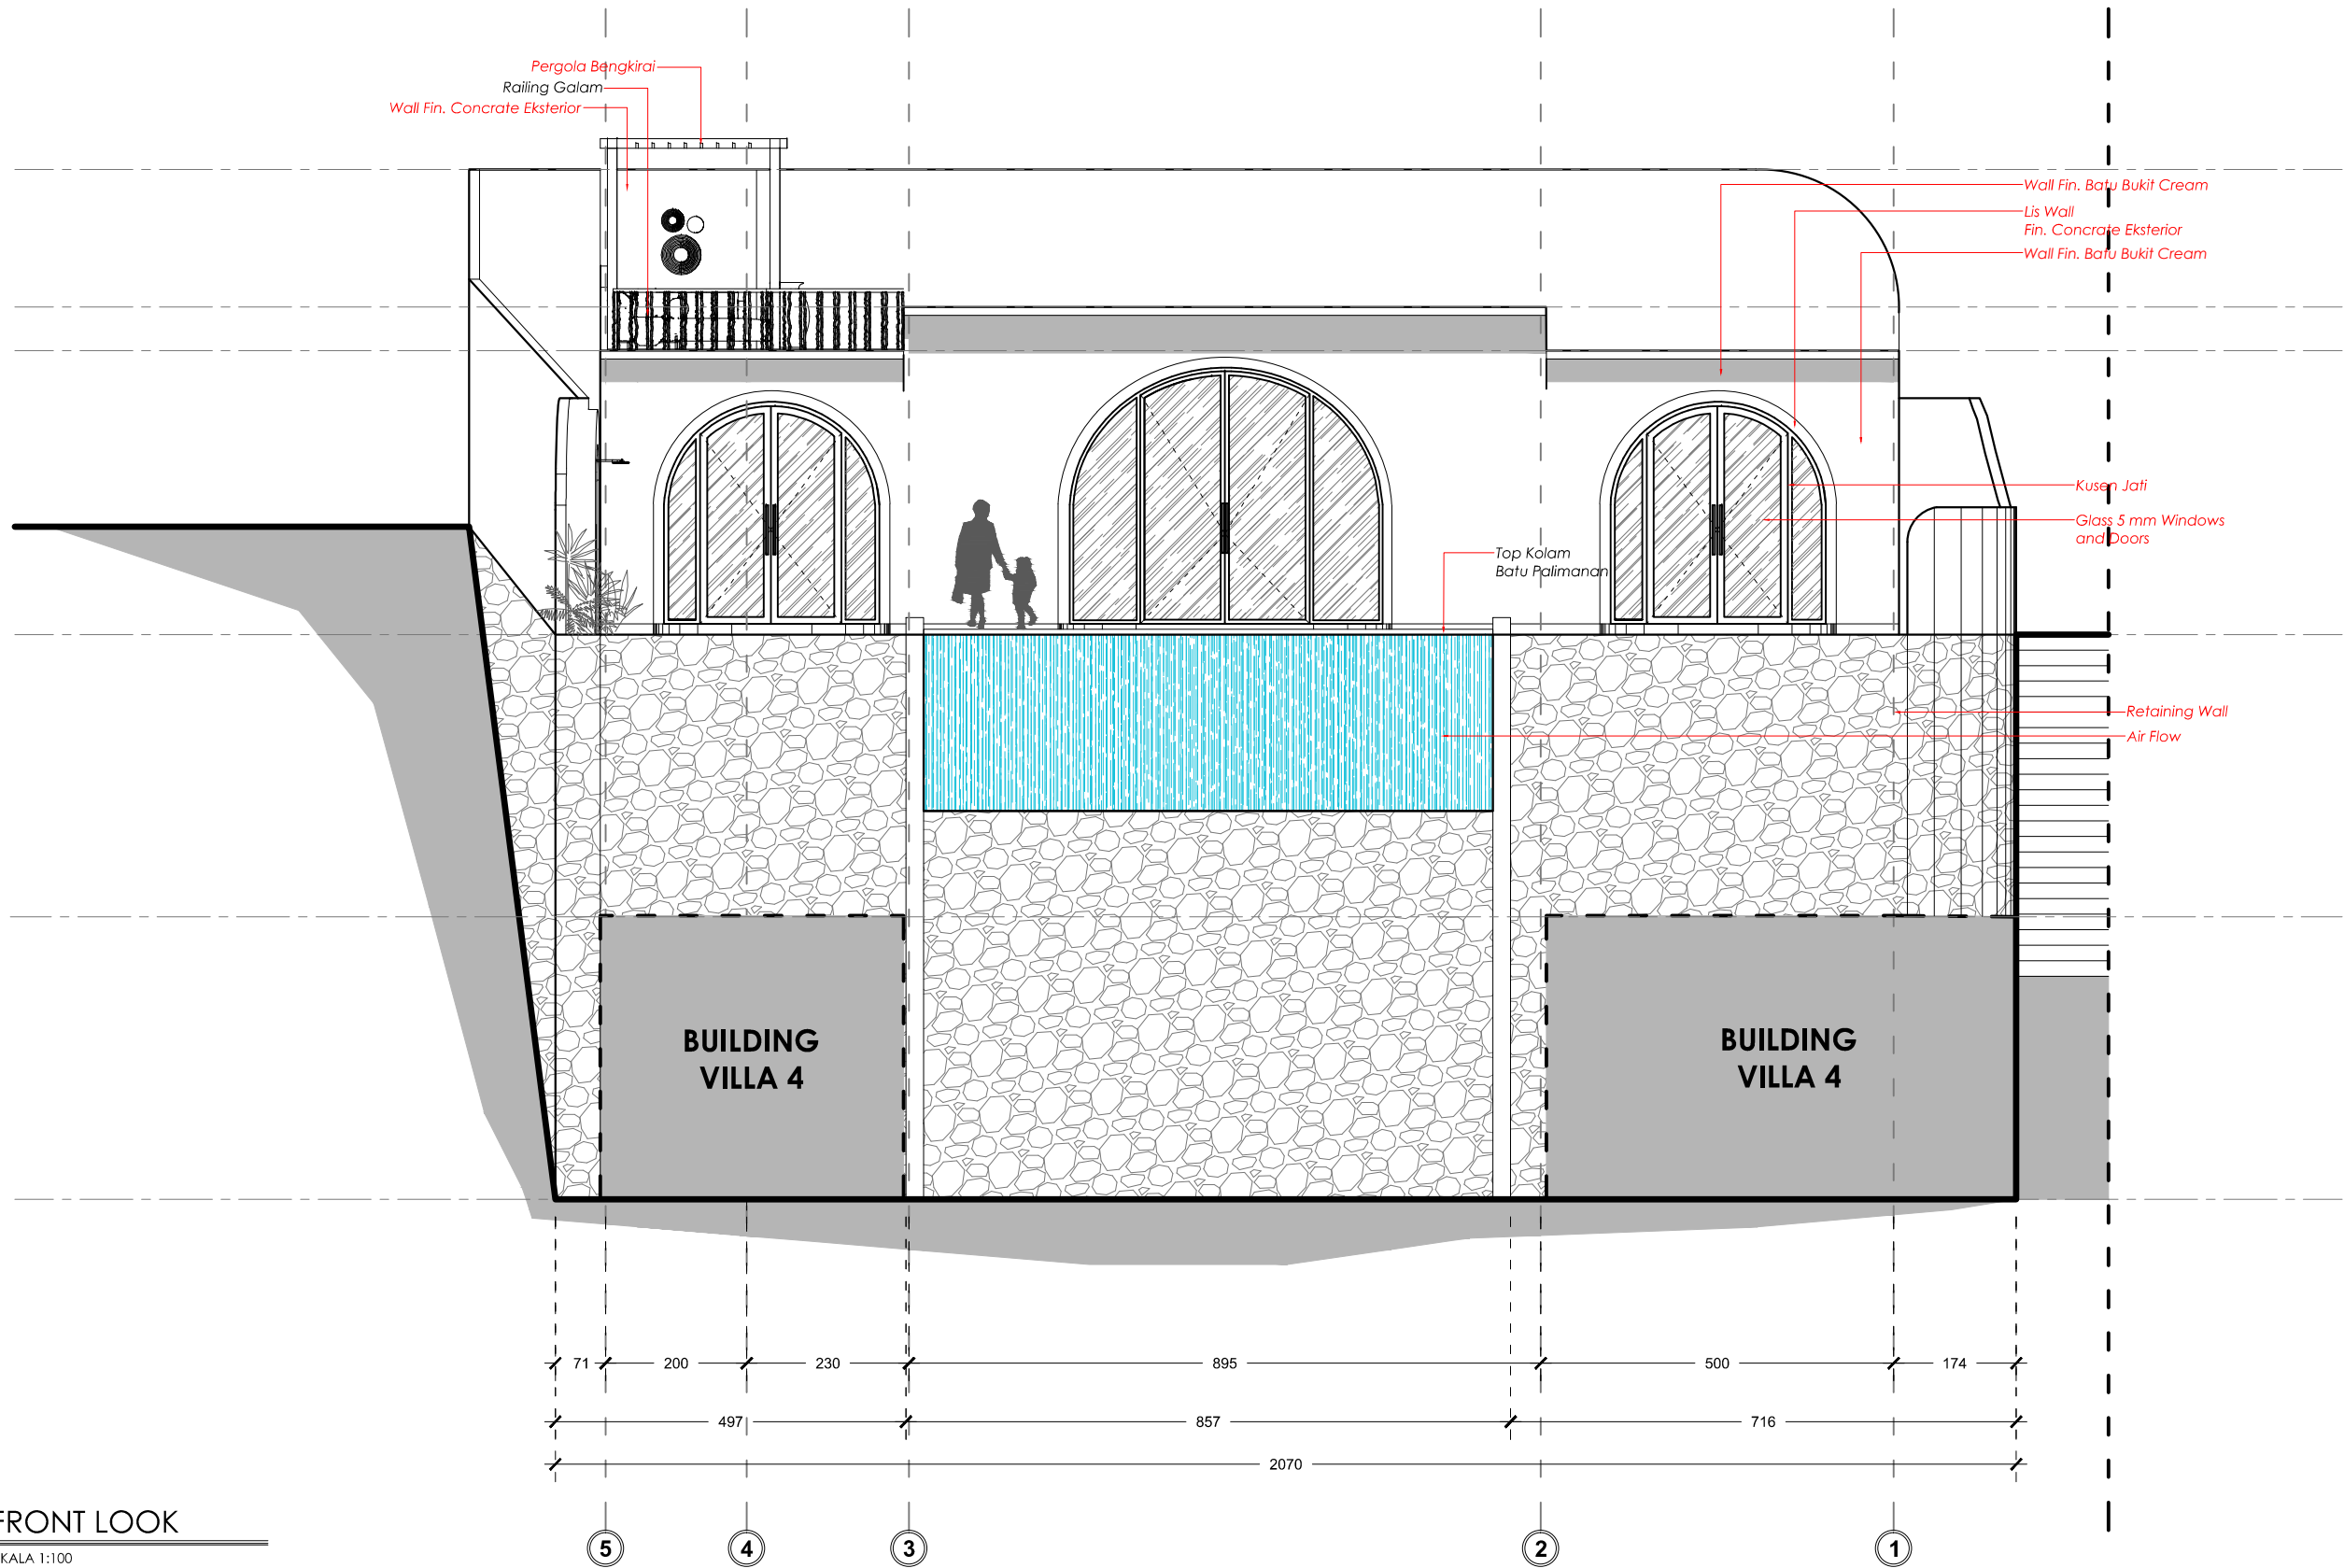



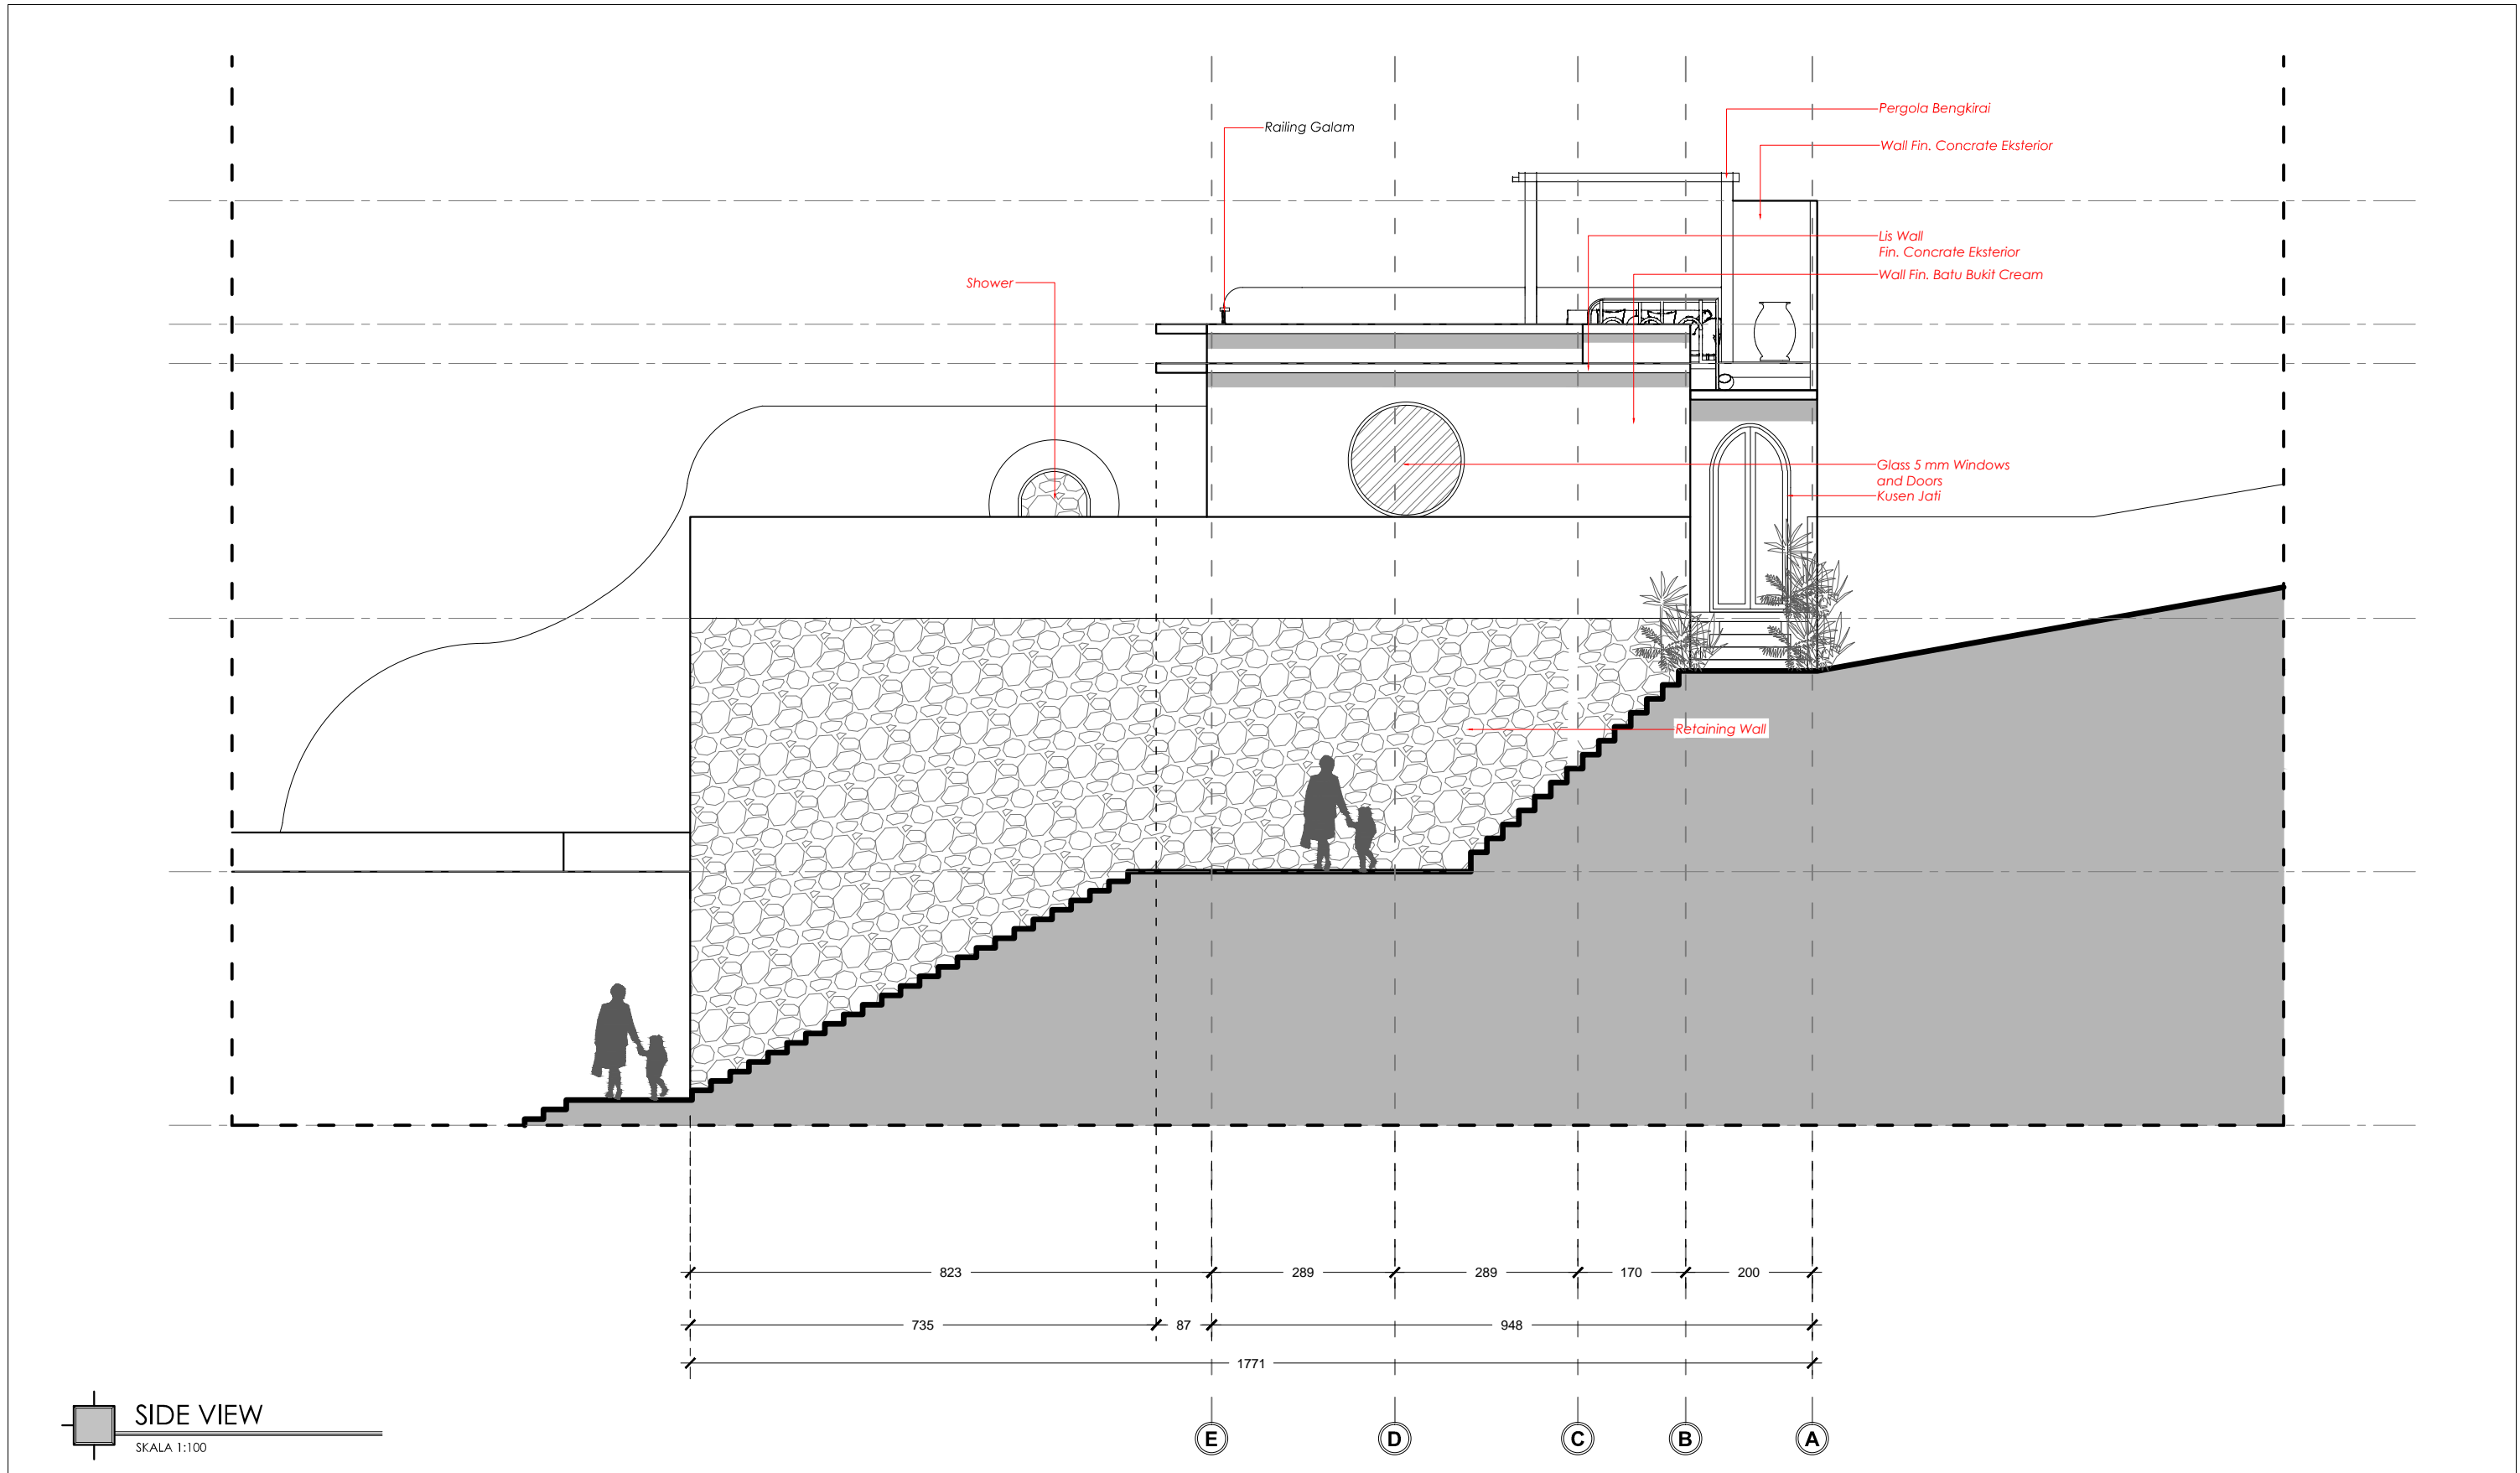
VILLA 3 PLAN
SKALA 1:175


Consultant	Project	Client	Location	Drawing Title	Drawing No	No	Notes	
	VILLA BOUGAINVILLA'S PANDAK GEDE- TANAH LOT	Mr. Erick	PANDAK GEDE TABANAN, BALI					
			Purpose of Drawing	Draw/ Drafter	Scale	Date		
			DRAWING DETAILS			15-11-2023		
							<small>© THIS DRAWING IS COPYRIGHTED. Contractors shall work from figured dimensions only. Contractors must check all dimensions on site. Discrepancies must be reported immediately to the architect.</small>	




FRONT LOOK
SKALA 1:100


Consultant	Project	Client	Location	Drawing Title	Drawing No	No	Notes	
	VILLA BOUGAINVILLA'S PANDAK GEDE- TANAH LOT	Mr. Erick	PANDAK GEDE TABANAN, BALI					
			Purpose of Drawing	Draw/ Drafter	Scale	Date		
			DRAWING DETAILS			15-11-2023		
<small>© THIS DRAWING IS COPYRIGHTED. Contractors shall work from figured dimensions only. Contractors must check all dimensions on site. Discrepancies must be reported immediately to the architect.</small>								




Consultant	Project	Client	Location	Drawing Title	Drawing No	No	Notes	
	VILLA BOUGAINVILLE'S PANDAK GEDE- TANAH LOT	Mr. Erick	PANDAK GEDE TABANAN, BALI					
			Purpose of Drawing	Draw/ Drafter	Scale	Date		
			DRAWING DETAILS			15-11-2023		
<small>© THIS DRAWING IS COPYRIGHT © Contractors shall work from figured dimensions only. Contractors must check all dimensions on site. Discrepancies must be reported immediately to the architect.</small>								

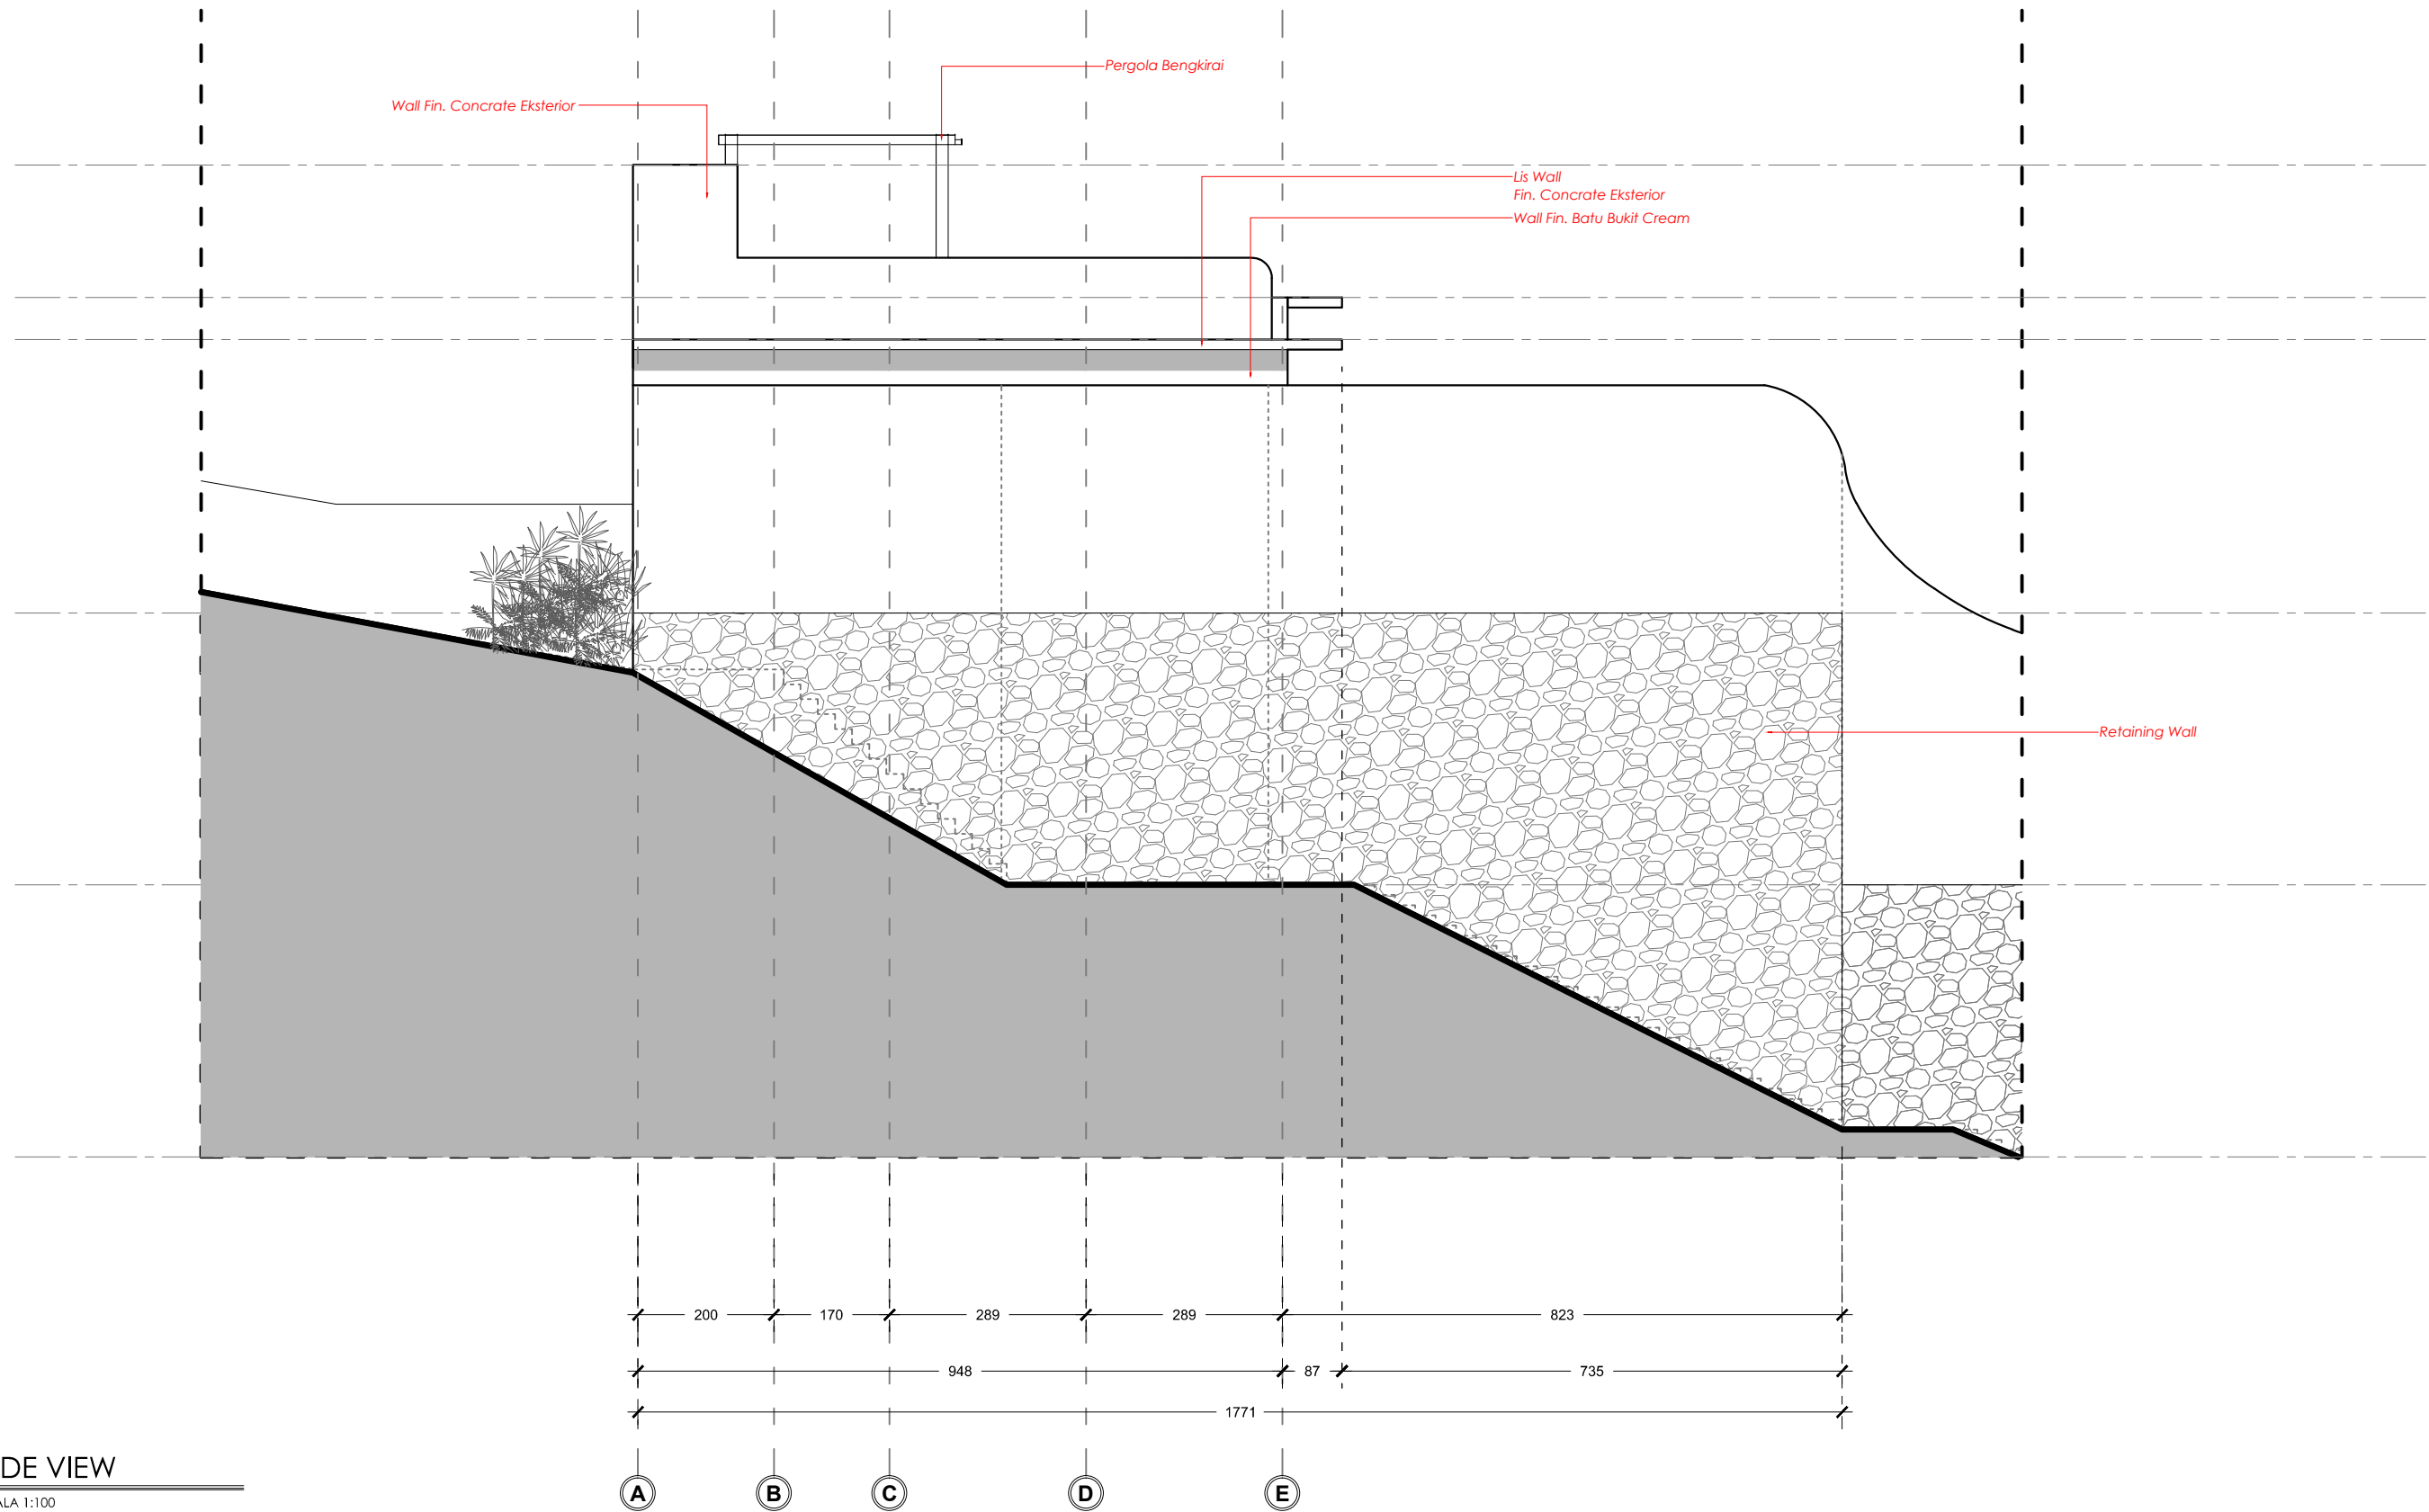


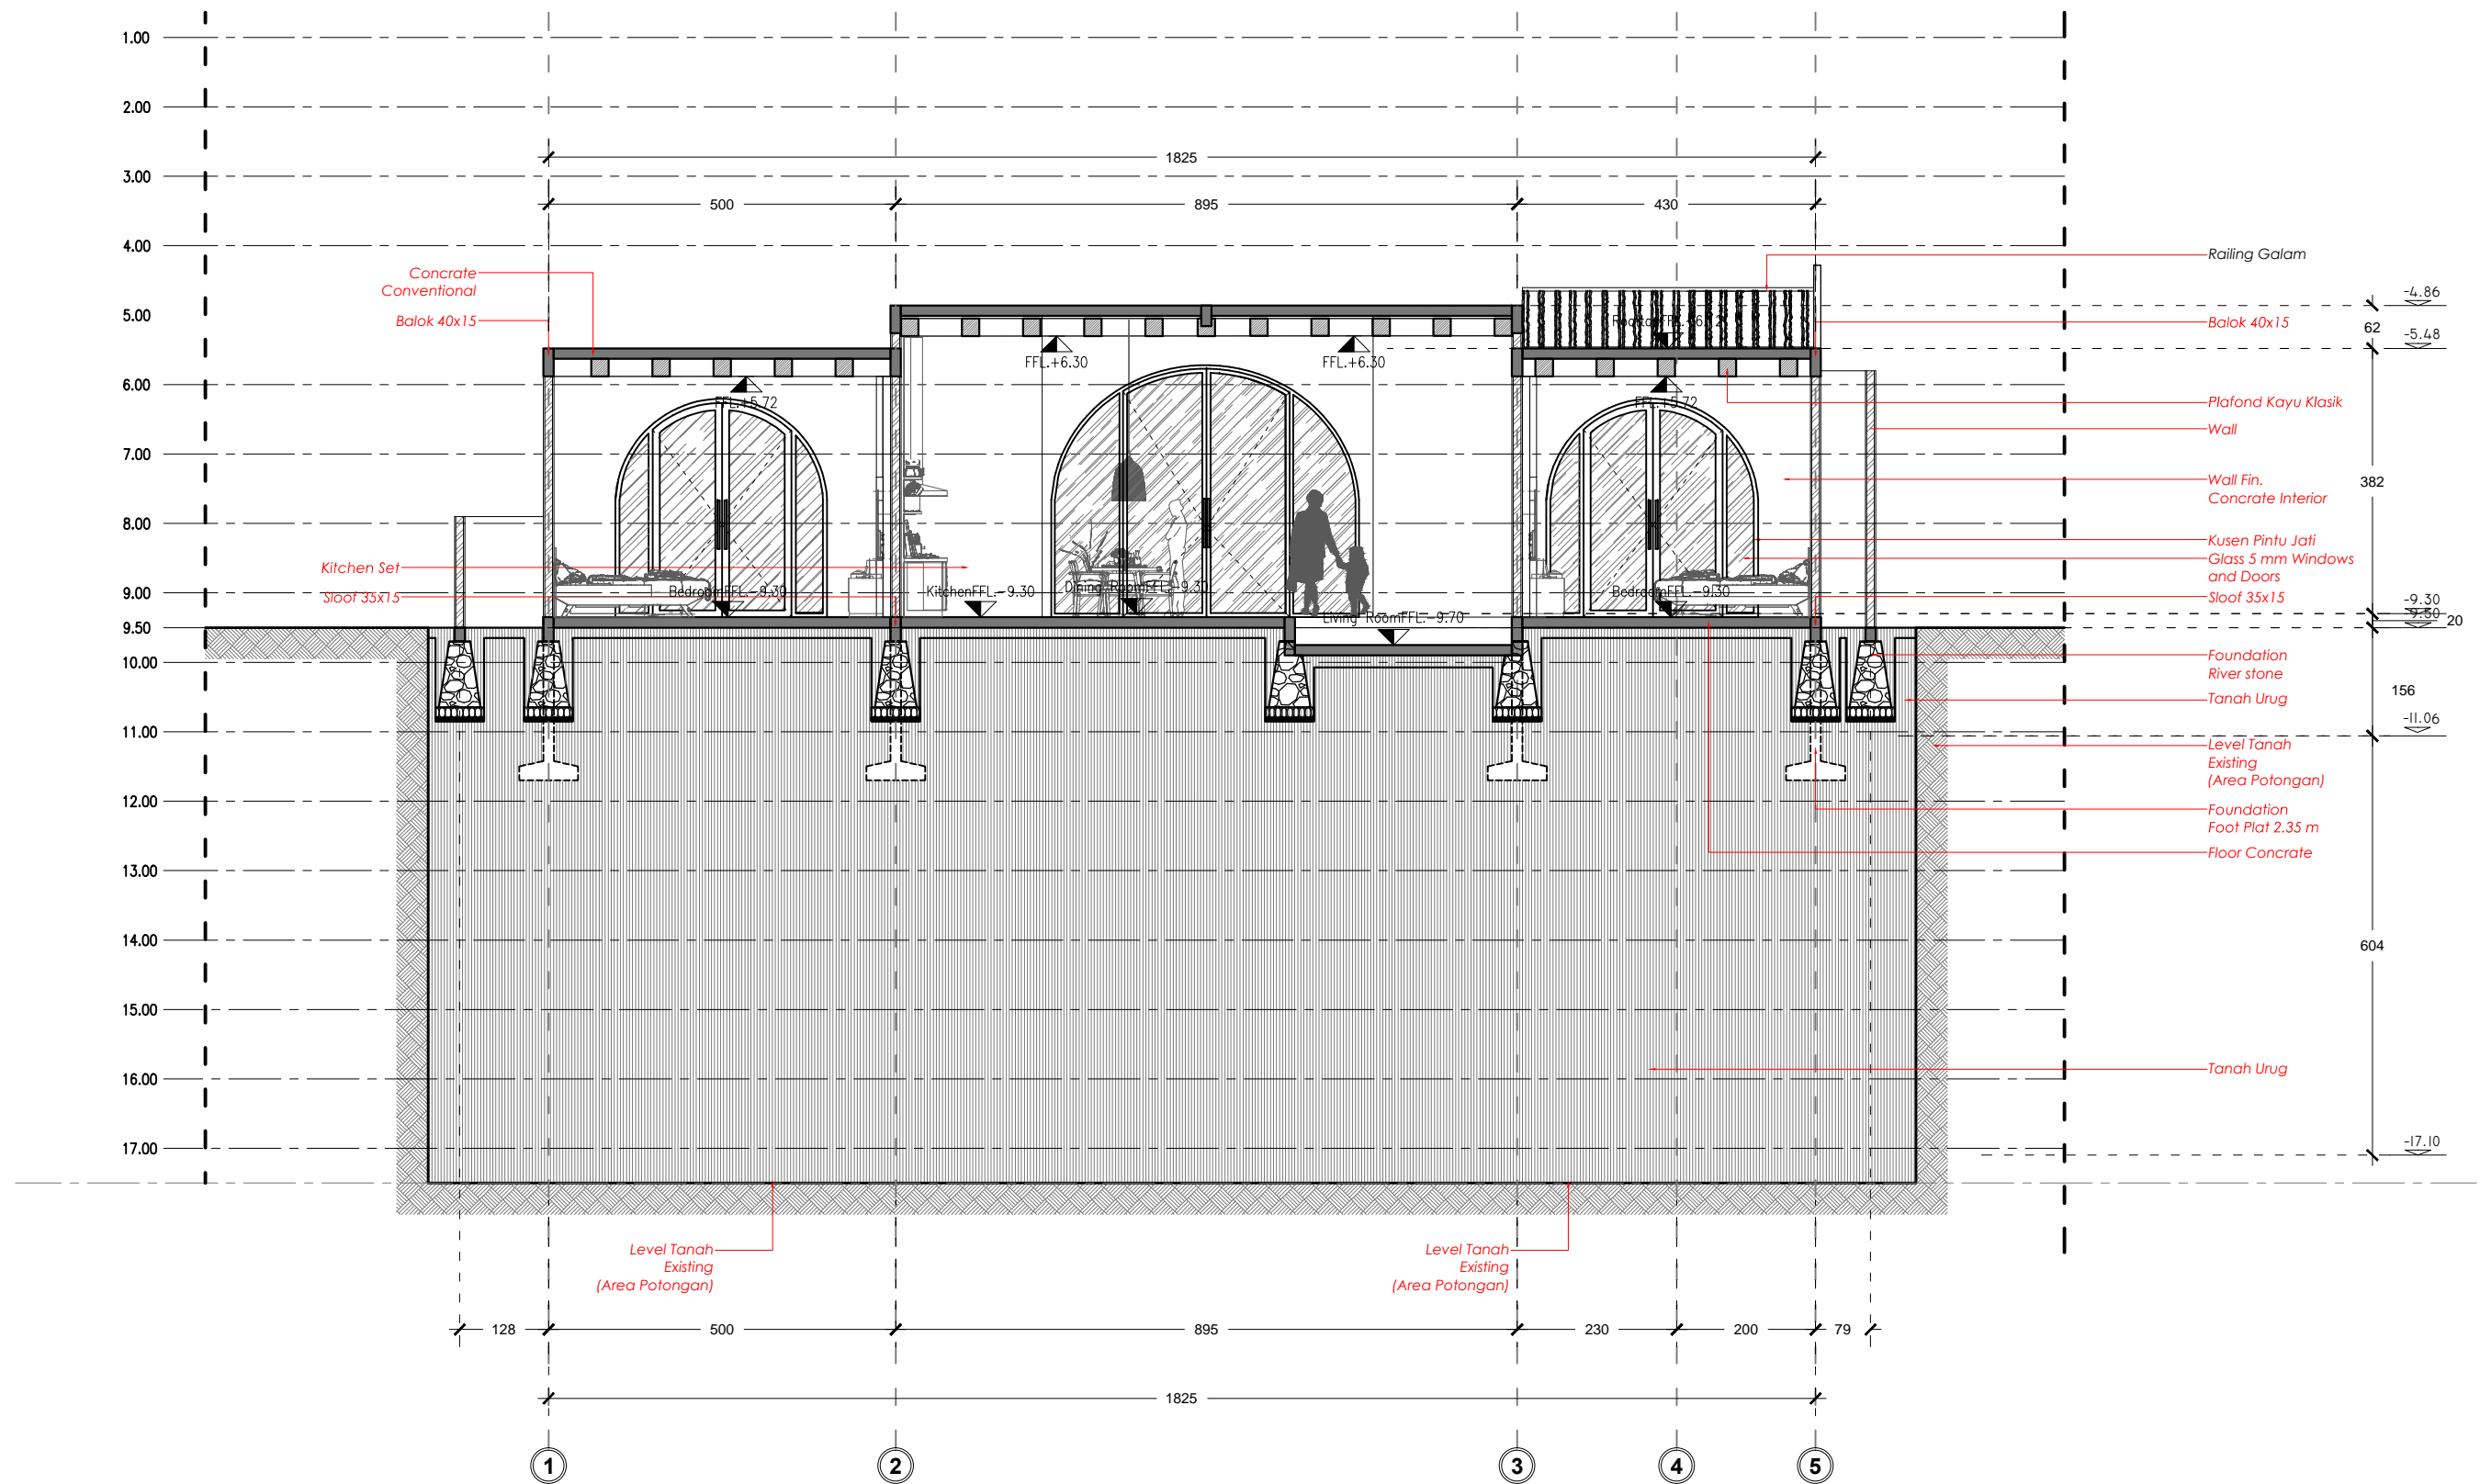
SIDE VIEW
SKALA 1:100

Consultant	Project	Client	Location	Drawing Title	Drawing No	No	Notes	
	VILLA BOUGAINVILLE'S PANDAK GEDE- TANAH LOT	Mr. Erick	PANDAK GEDE TABANAN, BALI					
			Purpose of Drawing DRAWING DETAILS	Draw/ Drafter	Scale	Date 15-11-2023		
			<small>© THIS DRAWING IS COPYRIGHTED. Contractors shall work from figured dimensions only. Contractors must check all dimensions on site. Discrepancies must be reported immediately to the architect.</small>					

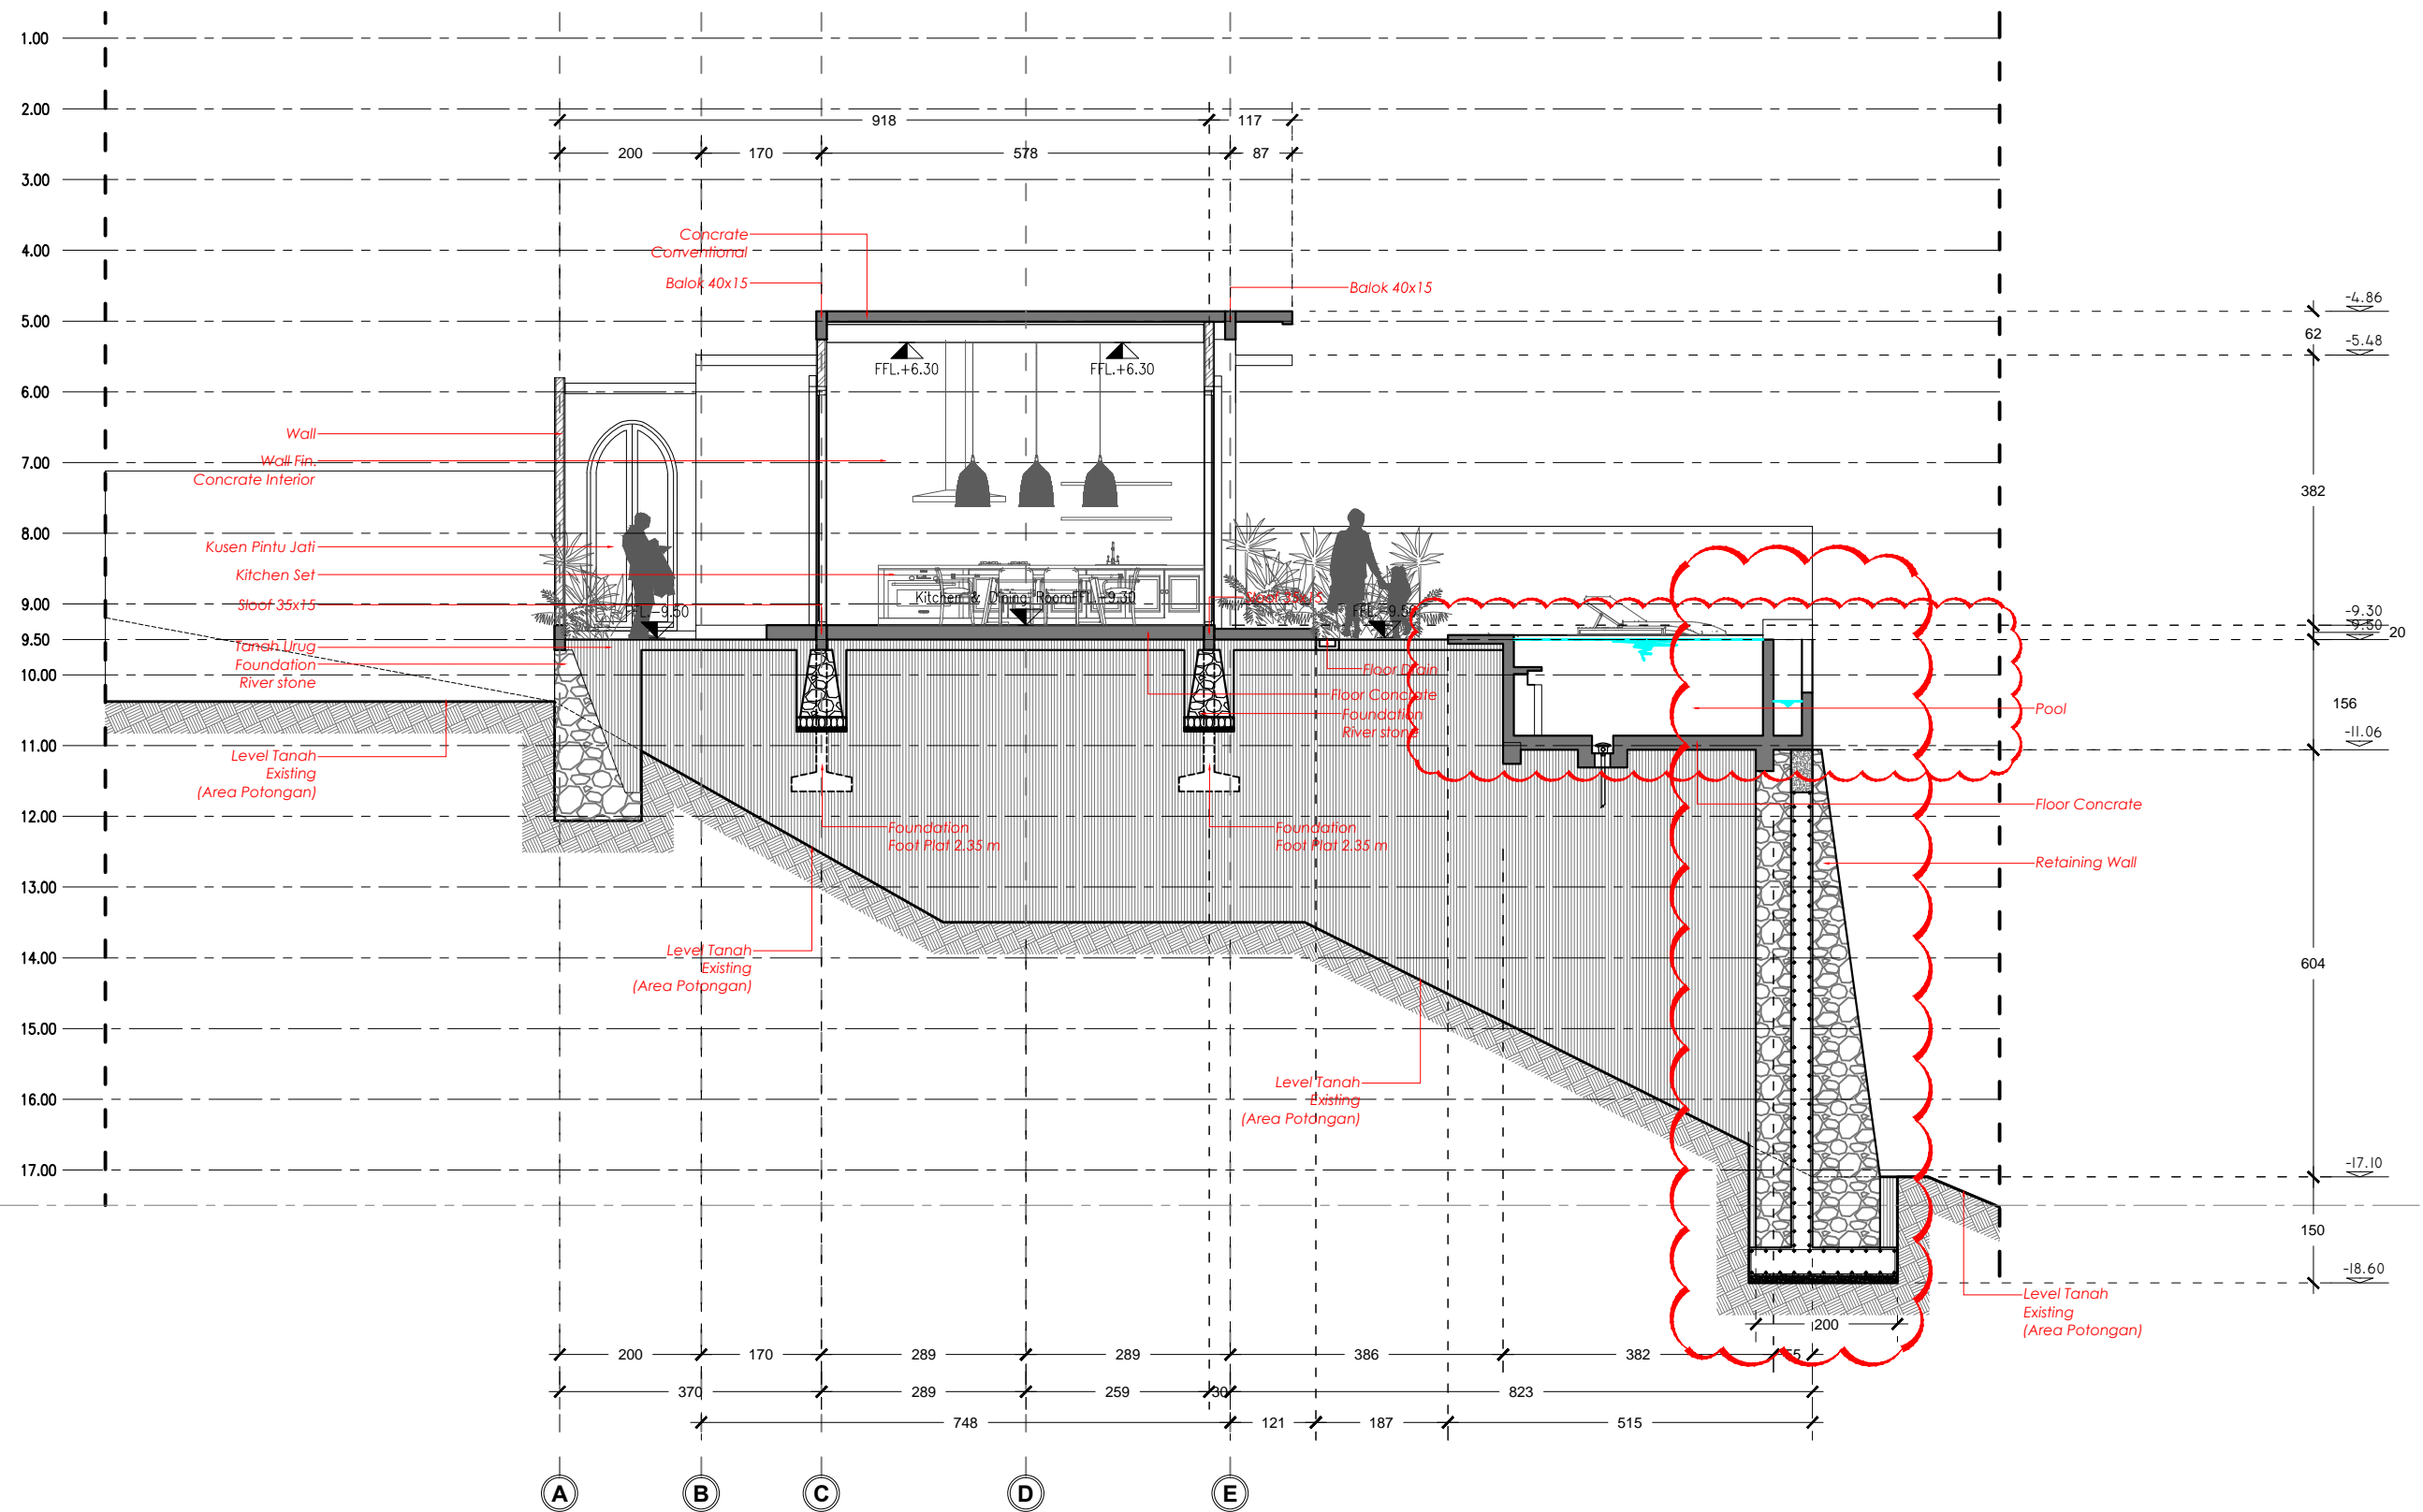


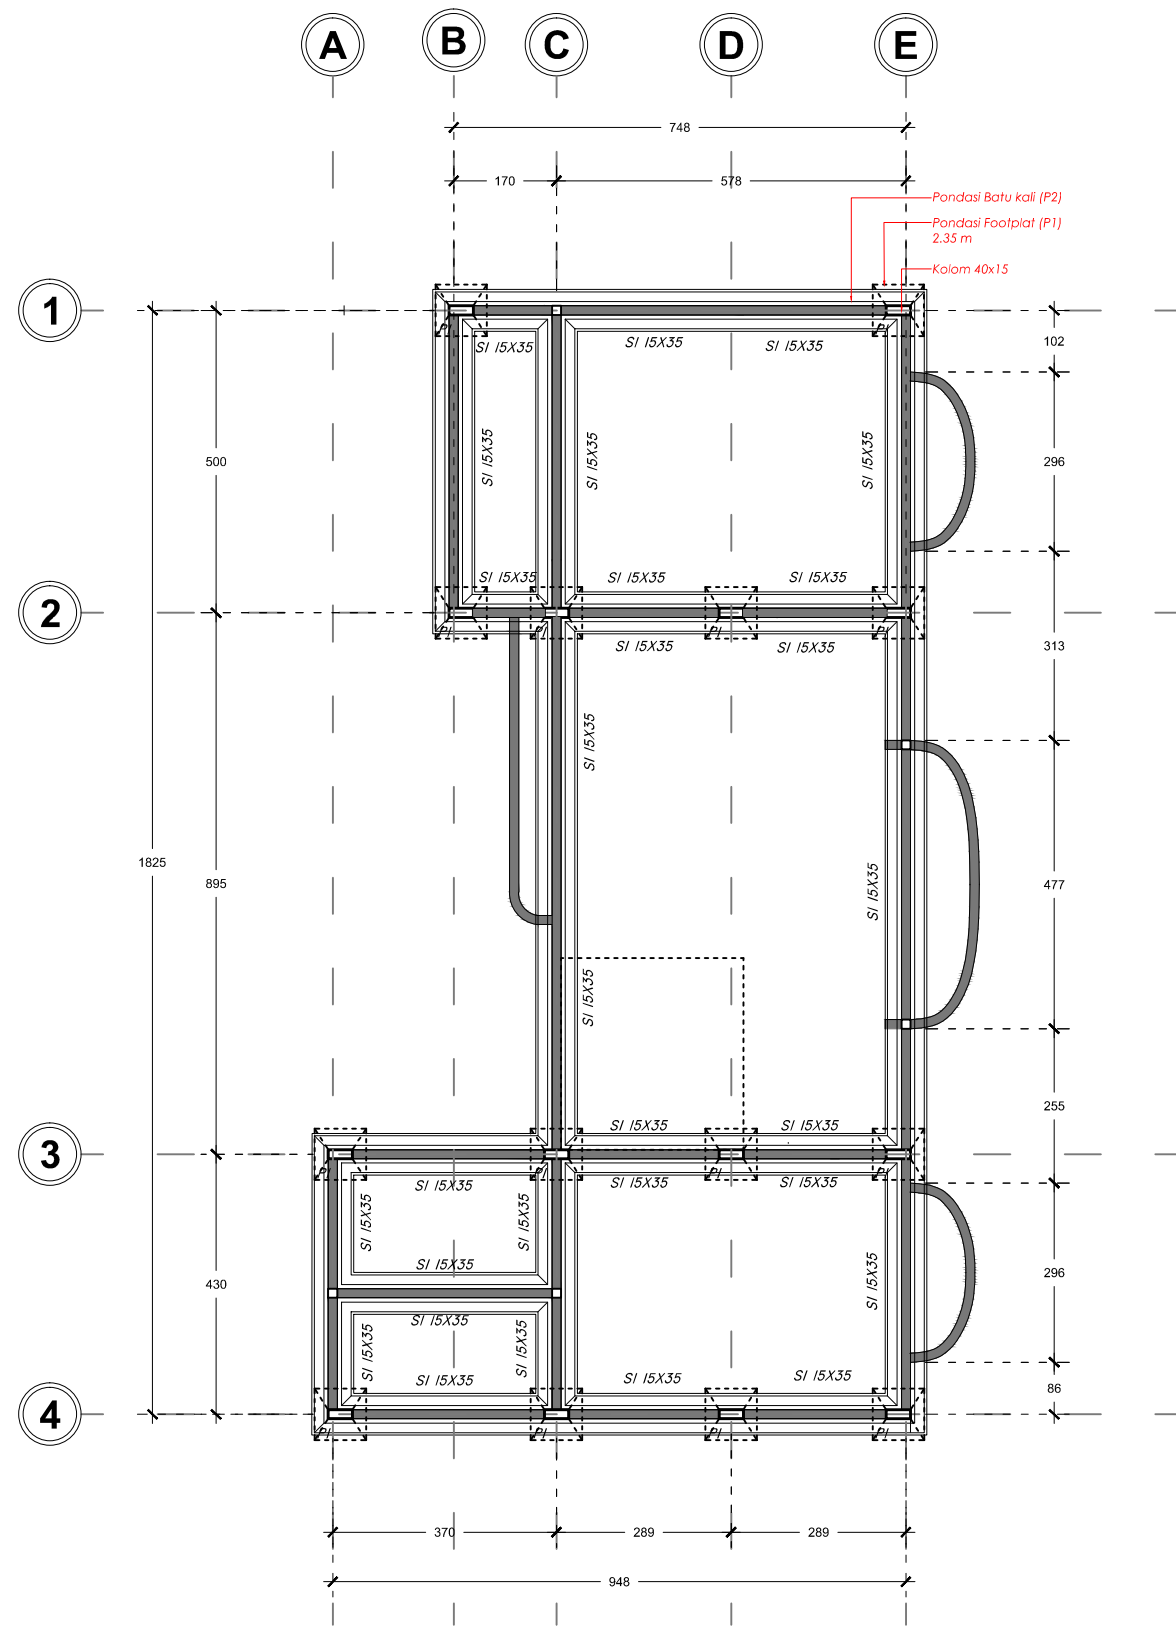
SECTION A-A
SKALA 1:100

Consultant	Project	Client	Location	Drawing Title	Drawing No	No	Notes	
	VILLA BOUGAINVILLE'S PANDAK GEDE- TANAH LOT	Mr. Erick	PANDAK GEDE TABANAN, BALI					
			Purpose of Drawing	Draw/ Drafter	Scale	Date		
			DRAWING DETAILS			15-11-2023		
<small>© THIS DRAWING IS COPYRIGHTED. Contractors shall work from figured dimensions only. Contractors must check all dimensions on site. Discrepancies must be reported immediately to the architect.</small>								




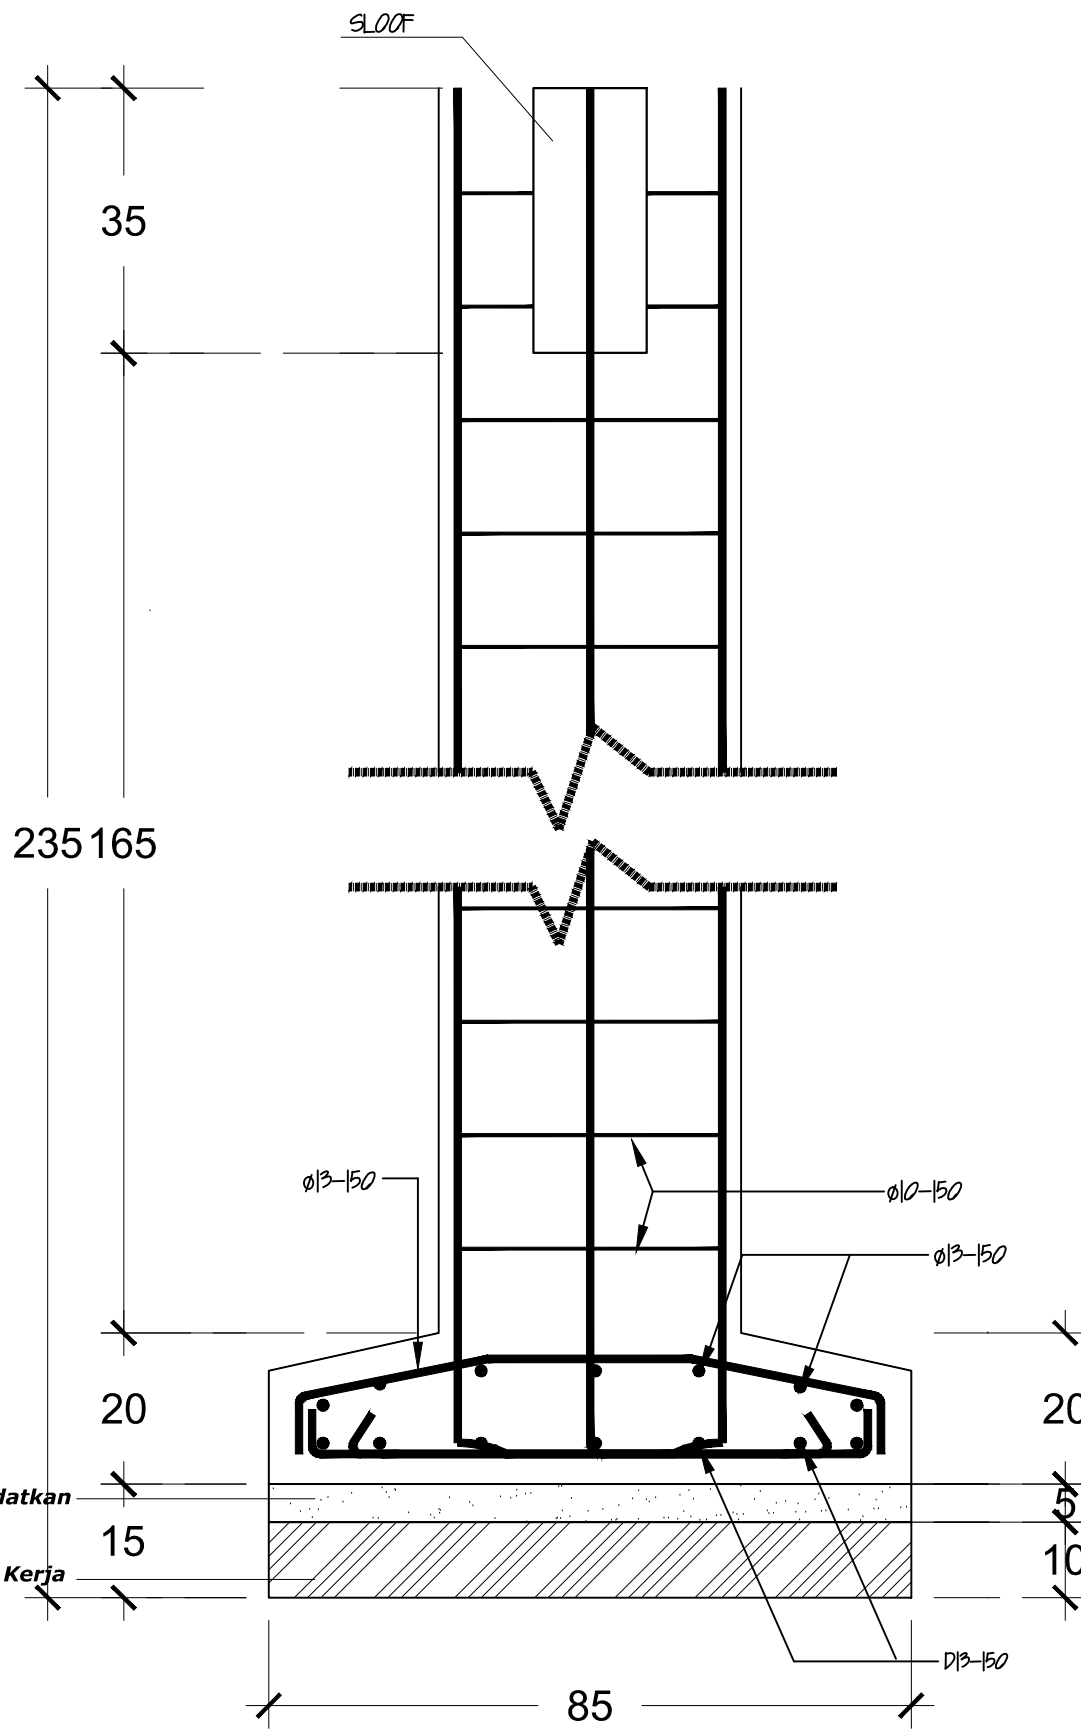
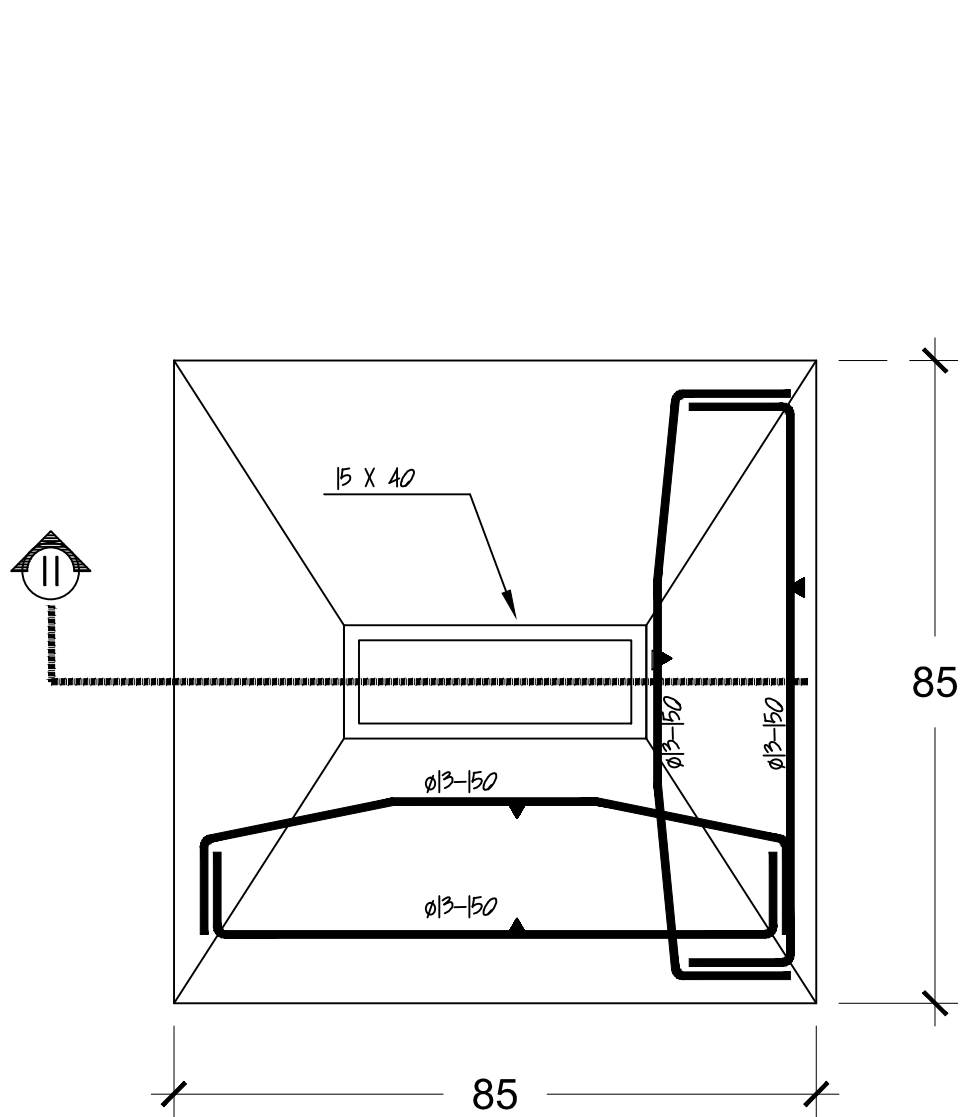
SECTION B-B
SKALA 1:100

Consultant	Project	Client	Location	Drawing Title	Drawing No	No	Notes	
	VILLA BOUGAINVILLE'S PANDAK GEDE- TANAH LOT	Mr. Erick	PANDAK GEDE TABANAN, BALI					
			Purpose of Drawing	Draw/ Drafter	Scale	Date		
			DRAWING DETAILS			15-11-2023		
							<small>© THIS DRAWING IS COPYRIGHTED Contractors shall work from figured dimensions only. Contractors must check all dimensions on site. Discrepancies must be reported immediately to the architect.</small>	




FOUNDATION PLAN
SKALA 1:125


Consultant	Project	Client	Location	Drawing Title	Drawing No	No	Notes	
	VILLA BOUGAINVILLE'S PANDAK GEDE- TANAH LOT	Mr. Erick	PANDAK GEDE TABANAN, BALI					
			Purpose of Drawing	Draw/ Drafter	Scale	Date		
			DRAWING DETAILS			15-11-2023		
<small>© THIS DRAWING IS COPYRIGHTED. Contractors shall work from figured dimensions only. Contractors must check all dimensions on site. Discrepancies must be reported immediately to the architect.</small>								




DETAIL FOUNDATION FOOTPLAT P1
SKALA 1:100

Consultant	Project	Client	Location	Drawing Title	Drawing No	No	Notes	
	VILLA BOUGAINVILLE'S PANDAK GEDE- TANAH LOT	Mr. Erick	PANDAK GEDE TABANAN, BALI					
			Purpose of Drawing	Draw/ Drafter	Scale	Date		
			DRAWING DETAILS			15-11-2023		

© THIS DRAWING IS COPYRIGHTED. Contractors shall work from figured dimensions only. Contractors must check all dimensions on site. Discrepancies must be reported immediately to the architect.


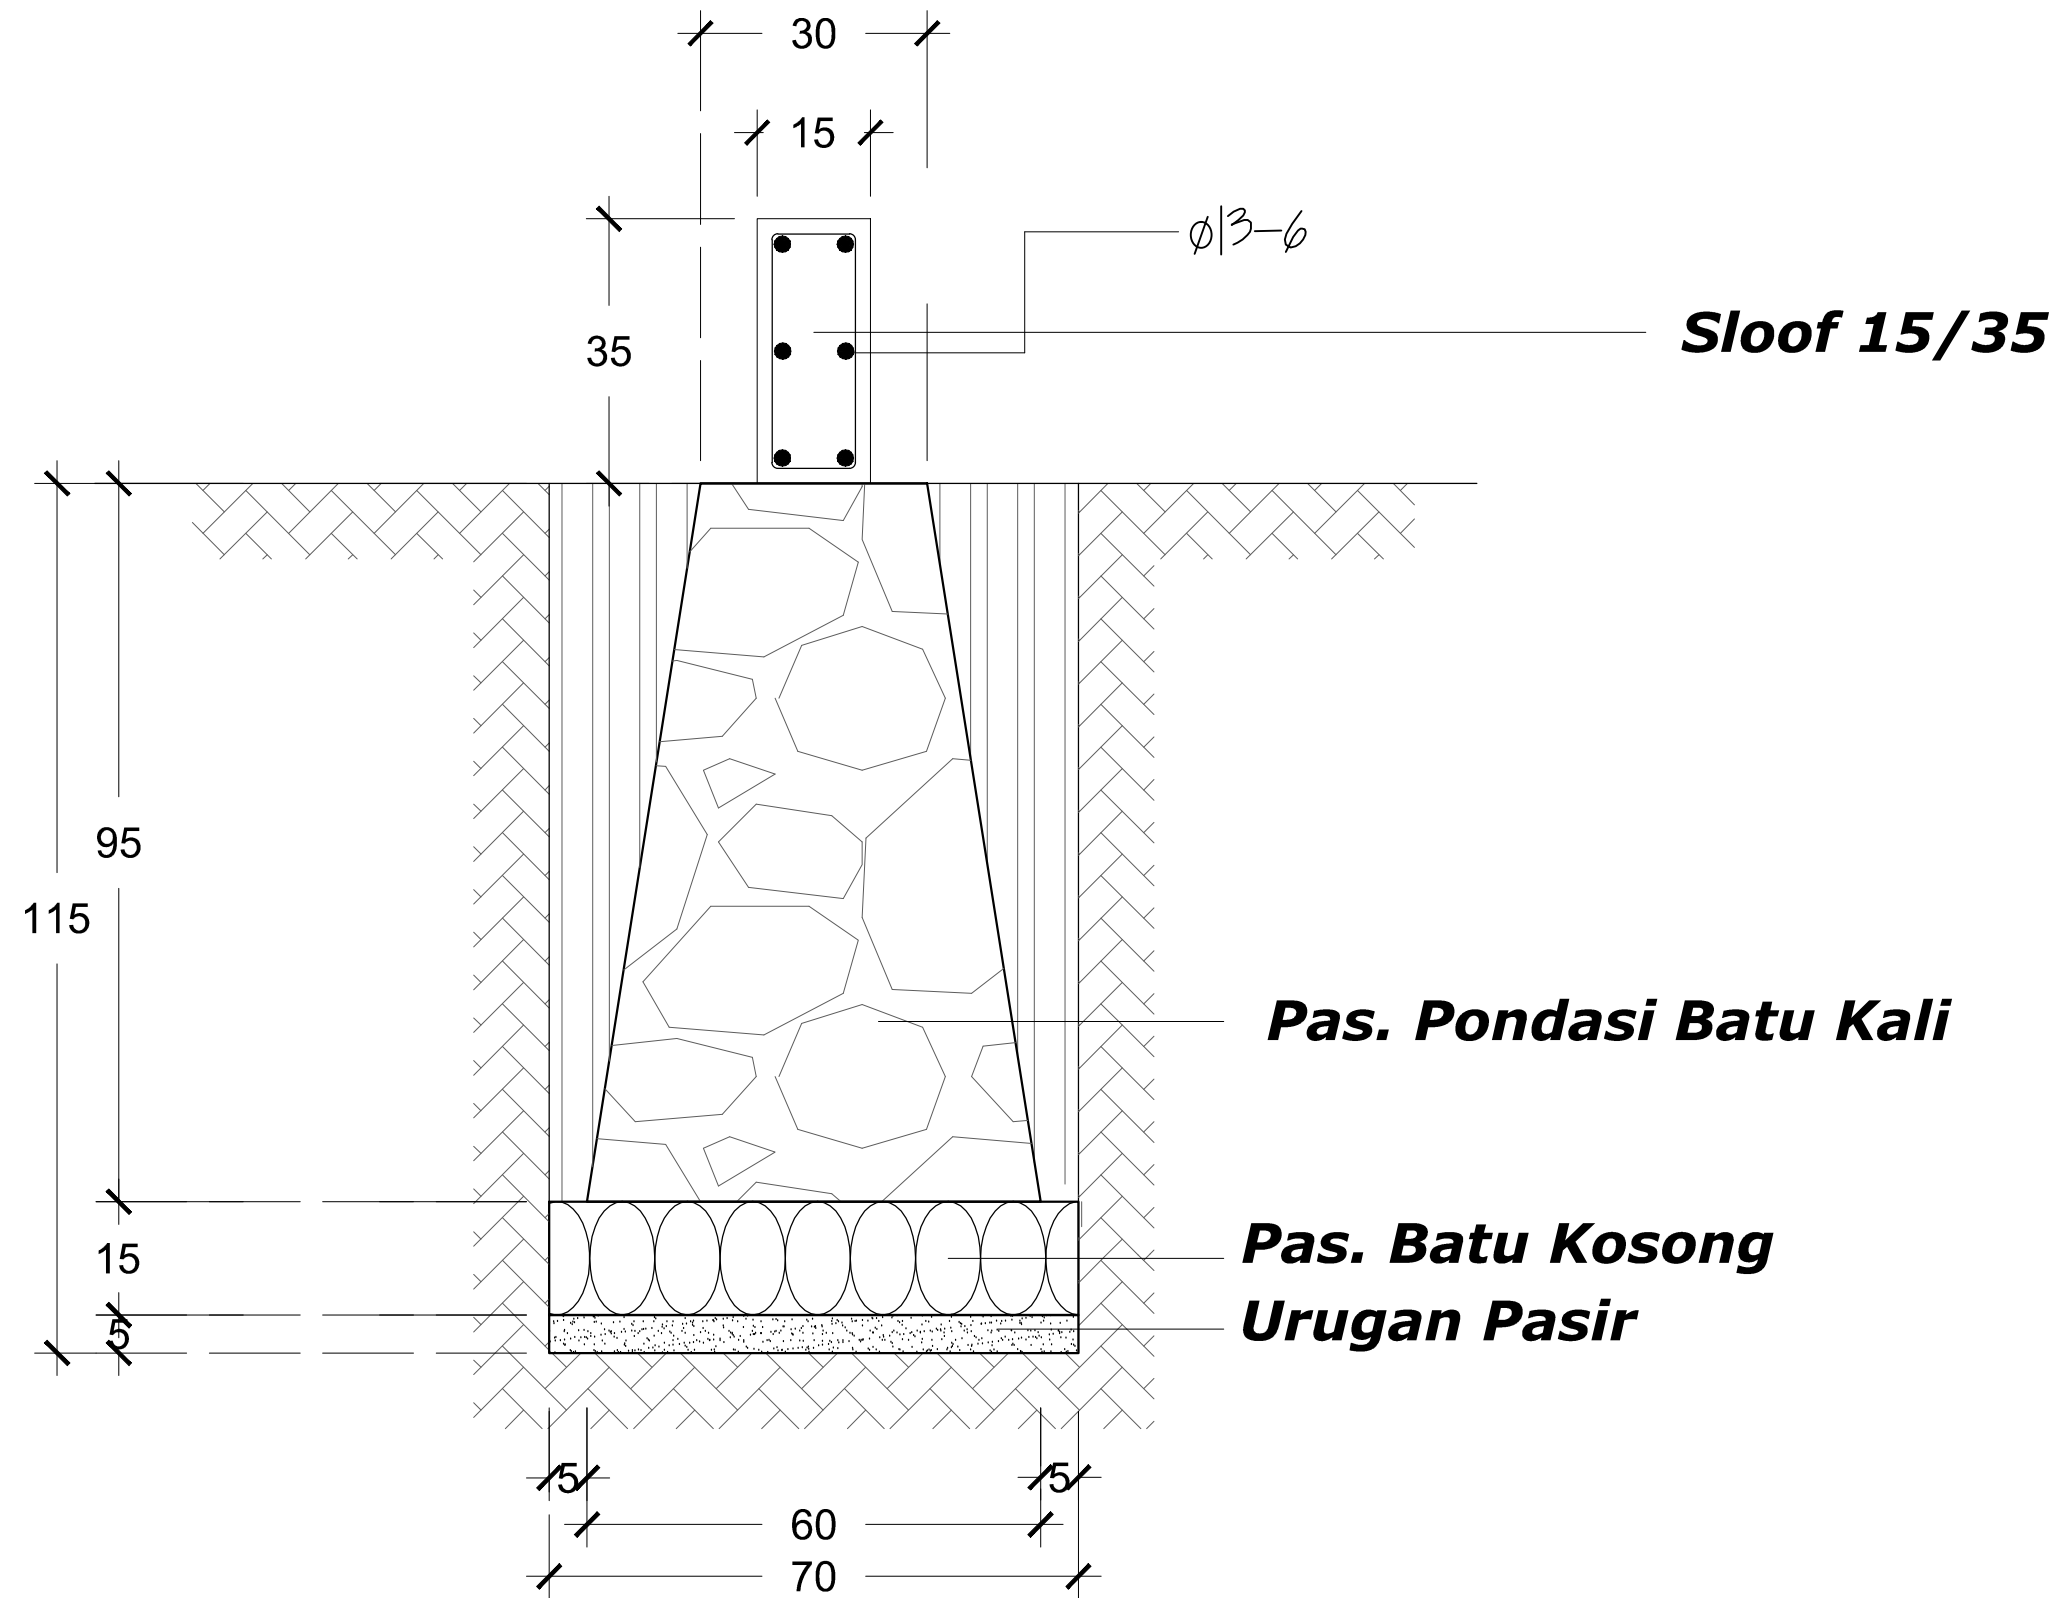


DETAIL FOUNDATION FOOTPLAT P2
SKALA 1:100




Consultant	Project	Client	Location	Drawing Title	Drawing No	No	Notes	
	VILLA BOUGAINVILLE'S PANDAK GEDE- TANAH LOT	Mr. Erick	PANDAK GEDE TABANAN, BALI					
			Purpose of Drawing	Draw/ Drafter	Scale	Date		
			DRAWING DETAILS			15-11-2023		


© THIS DRAWING IS COPYRIGHTED. Contractors shall work from figured dimensions only. Contractors must check all dimensions on site. Discrepancies must be reported immediately to the architect.


DETAIL KOLOM

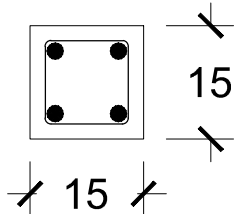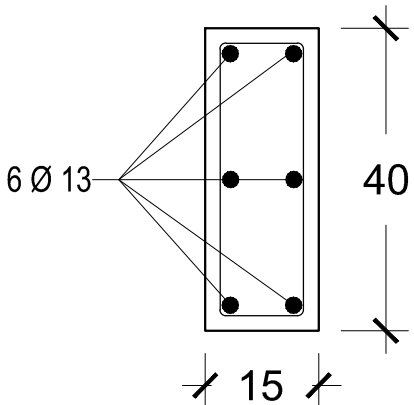KP(15 X 15)	K1 (15 X 40)
	
TULANGAN : 4 Ø 13	TULANGAN : 6 Ø 13
BEGEL : Ø 10 - 20	BEGEL : Ø 10 - 20


DETAIL SLOF & BALOK

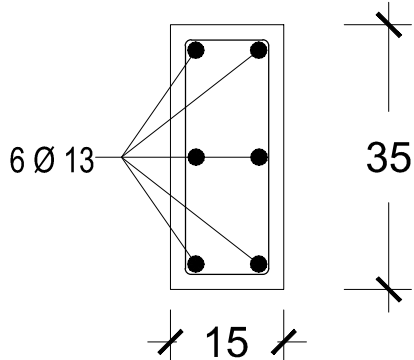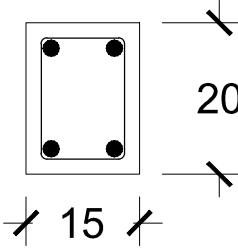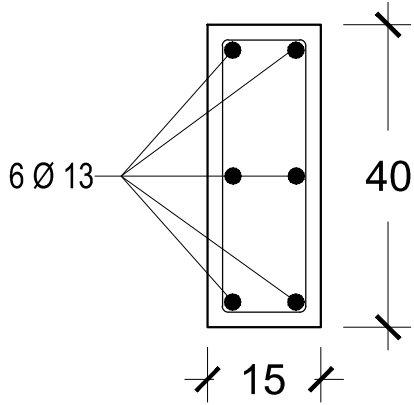
SLOF (15 X35)	BALOK RING B2	BALOK TUMPUAN B1
		
TULANGAN : 6 Ø 13	TULANGAN : 4 Ø 13	TULANGAN : 6 Ø 13
BEGEL : Ø 10 - 20	BEGEL : Ø 10-20	BEGEL : Ø 10 - 20

Consultant	Project	Client	Location	Drawing Title	Drawing No	No	Notes	
	VILLA BOUGAINVILLA'S PANDAK GEDE- TANAH LOT	Mr. Erick	PANDAK GEDE TABANAN, BALI					
			Purpose of Drawing	Draw/ Drafter	Scale	Date		
			DRAWING DETAILS			15-11-2023		
<small>© THIS DRAWING IS COPYRIGHTED. Contractors shall work from figured dimensions only. Contractors must check all dimensions on site. Discrepancies must be reported immediately to the architect.</small>								

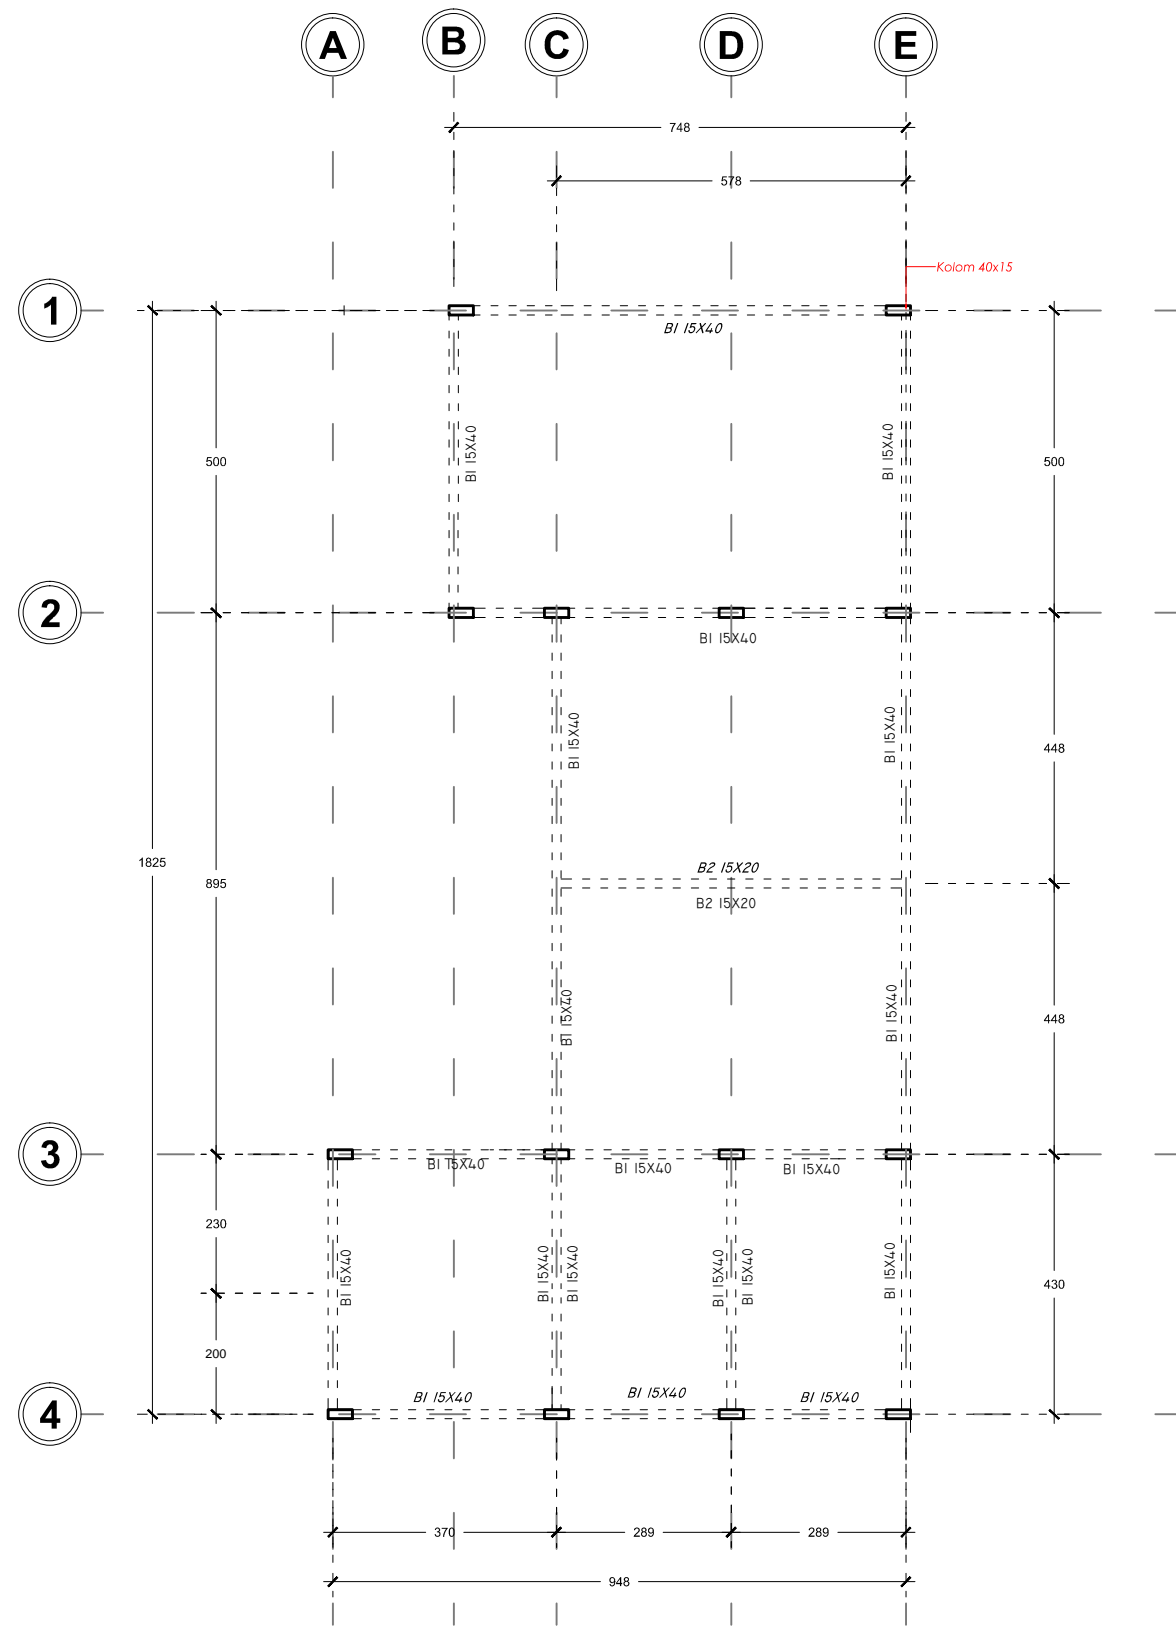


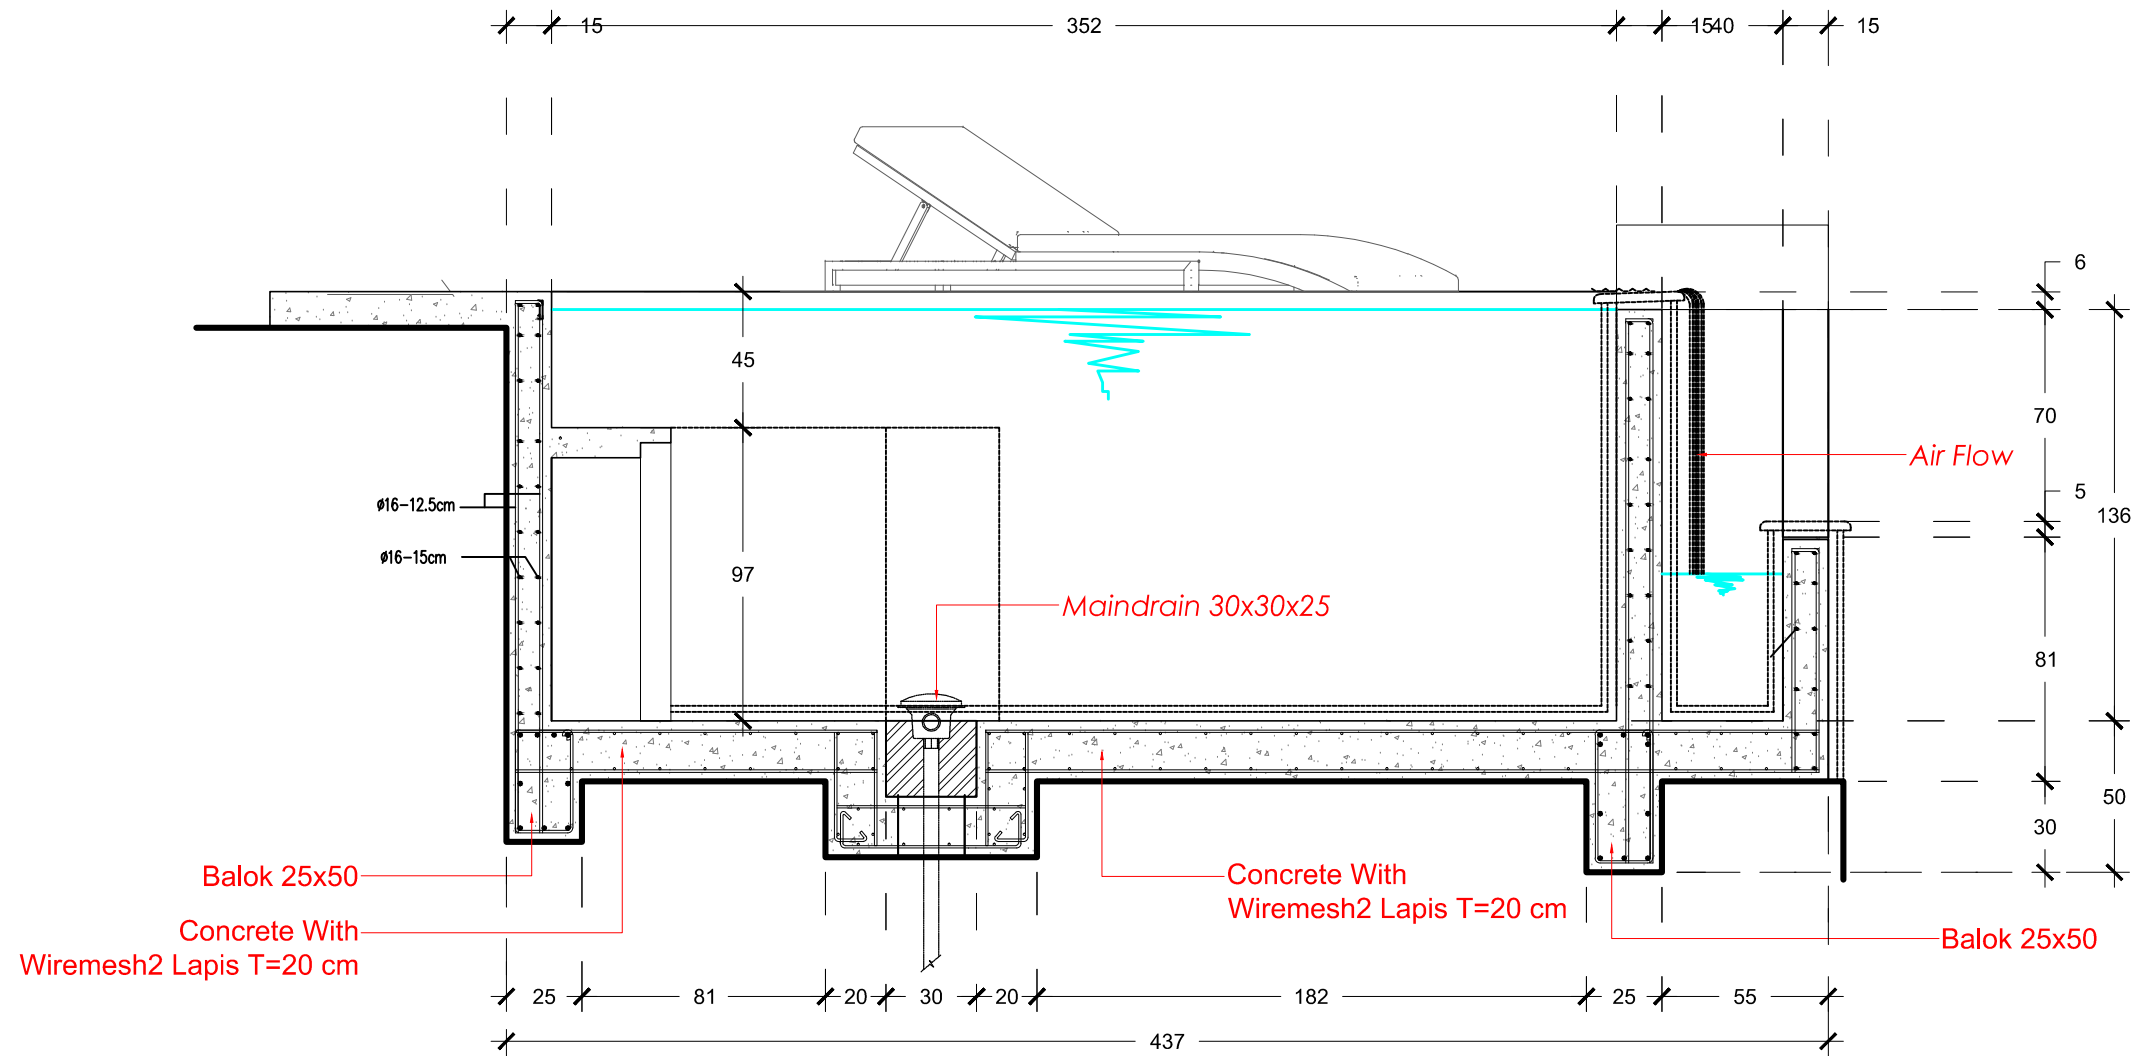
BALOK PLAN
SKALA 1:125

Consultant	Project	Client	Location	Drawing Title	Drawing No	No	Notes	
	VILLA BOUGAINVILLE'S PANDAK GEDE- TANAH LOT	Mr. Erick	PANDAK GEDE TABANAN, BALI					
			Purpose of Drawing	Draw/ Drafter	Scale	Date		
			DRAWING DETAILS			15-11-2023		
							<small>© THIS DRAWING IS COPYRIGHTED. Contractors shall work from figured dimensions only. Contractors must check all dimensions on site. Discrepancies must be reported immediately to the architect.</small>	

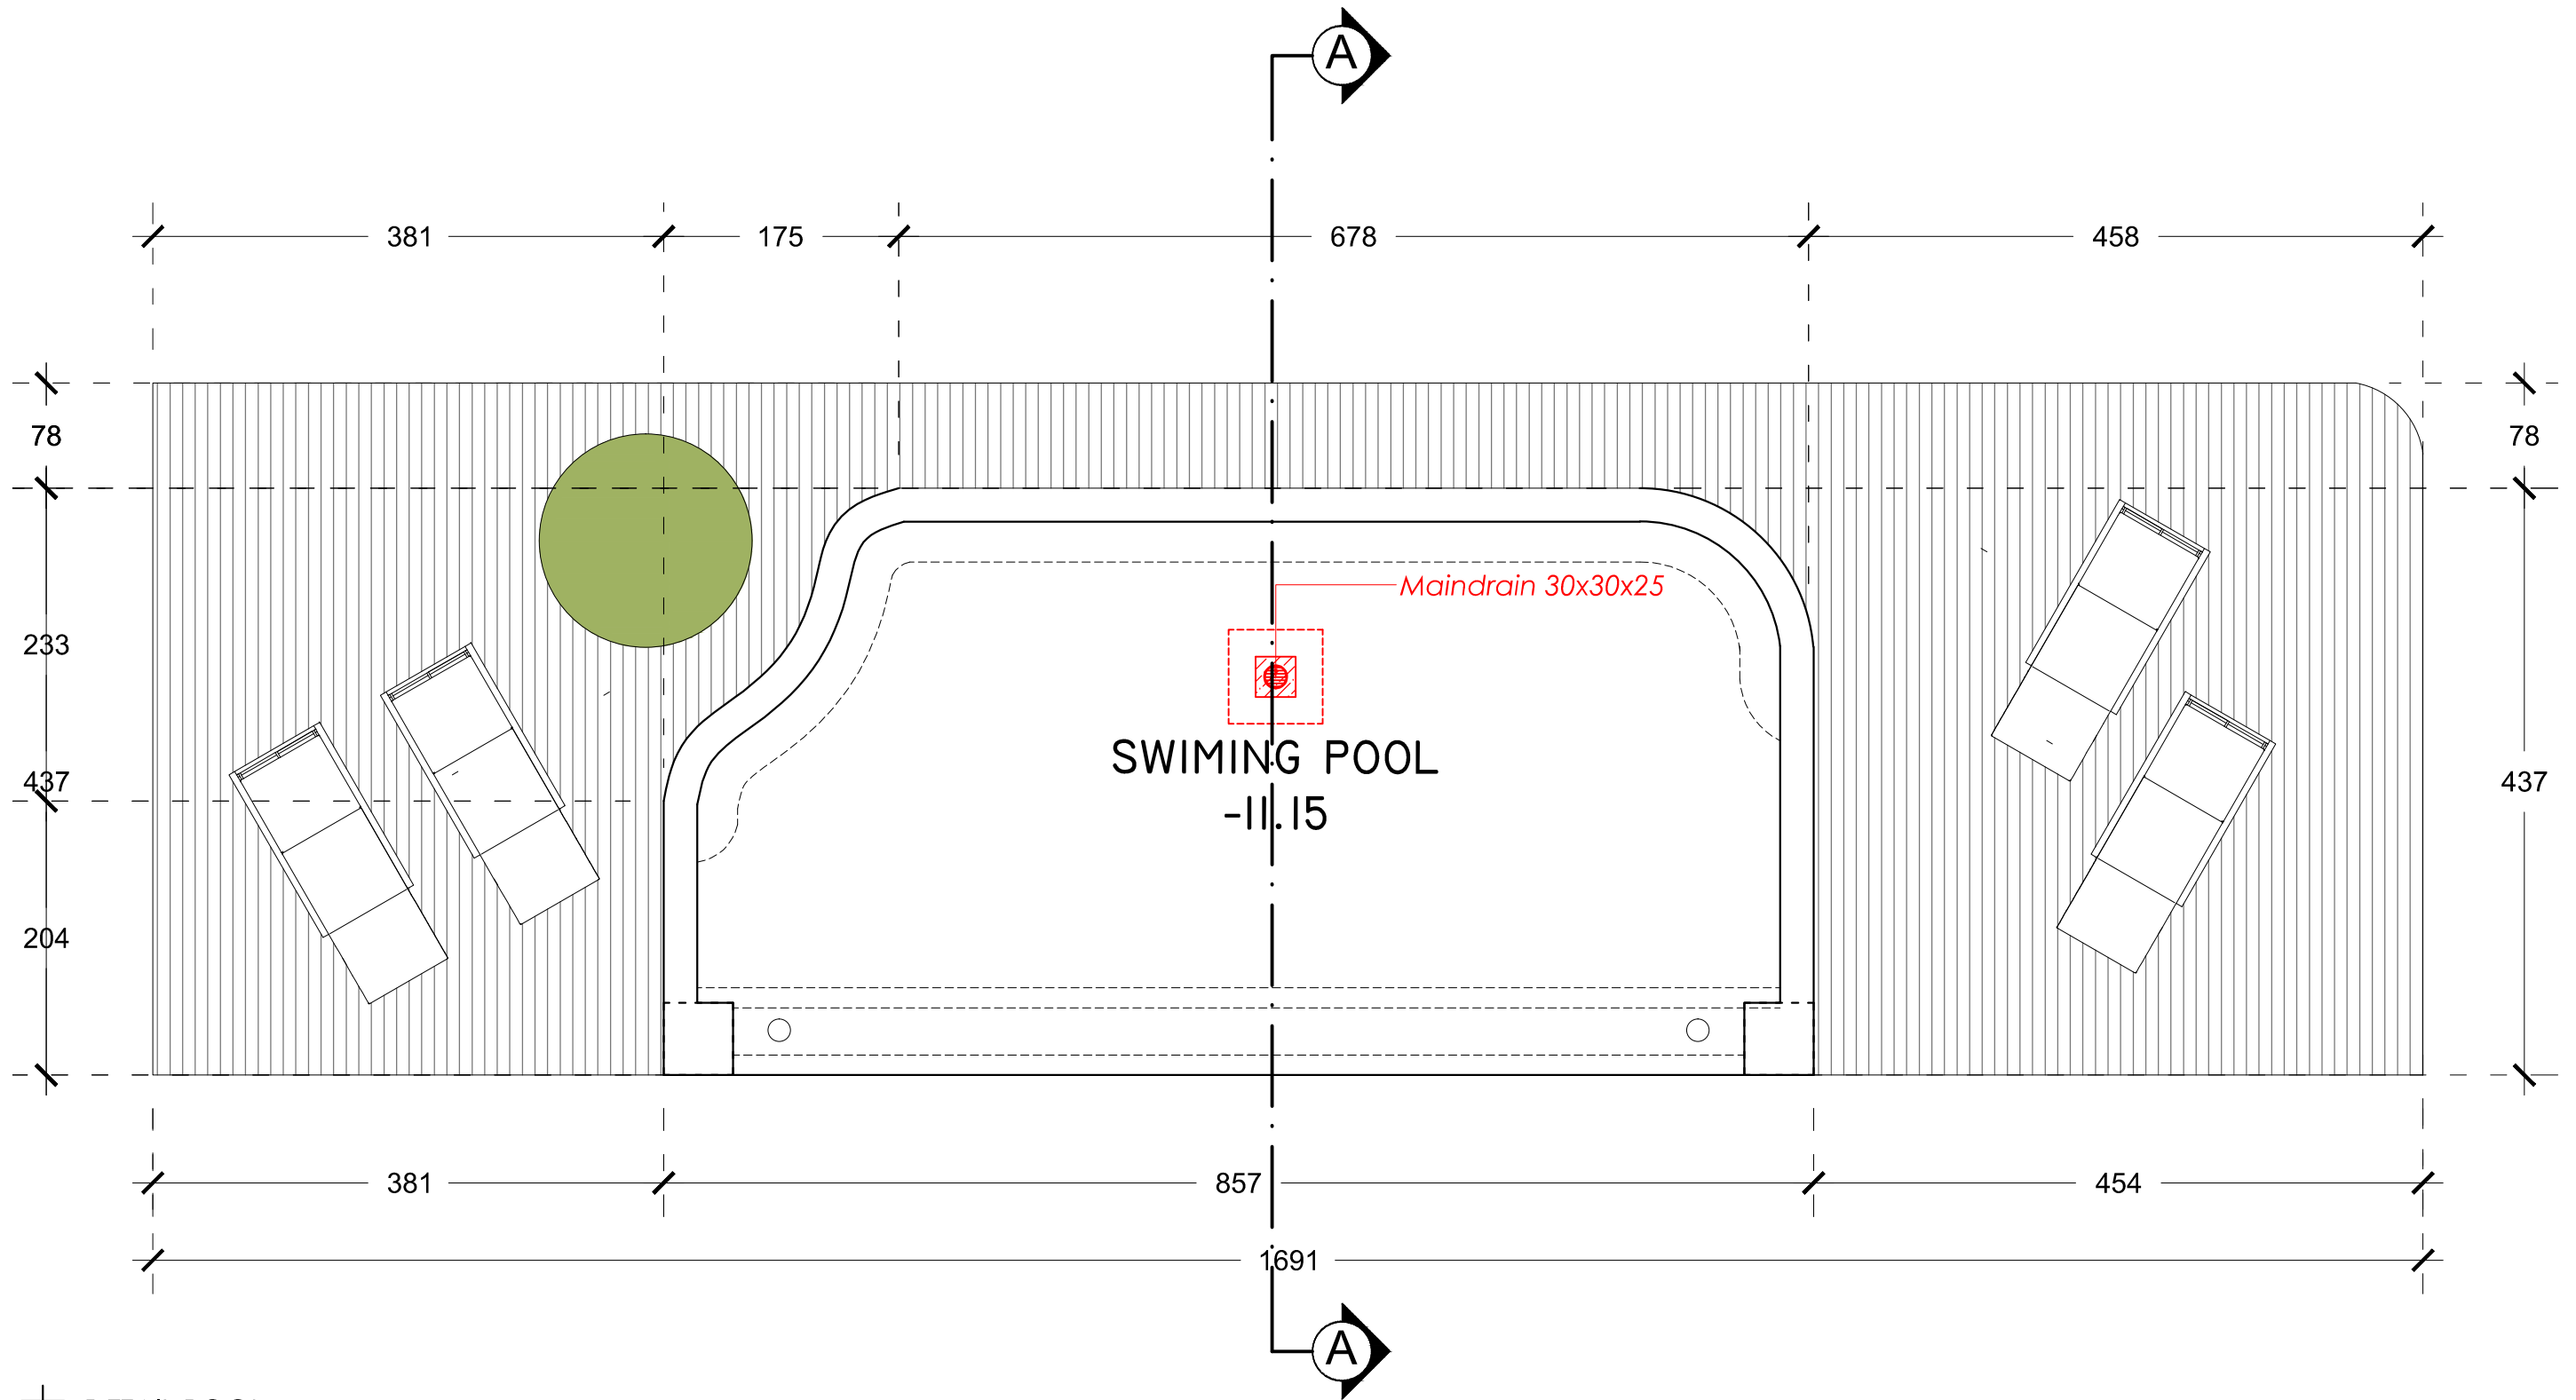


 **DETAIL POOL**
SKALA 1:50

Consultant	Project	Client	Location	Drawing Title	Drawing No	No	Notes	
	VILLA BOUGAINVILLE'S PANDAK GEDE- TANAH LOT	Mr. Erick	PANDAK GEDE TABANAN, BALI					
			Purpose of Drawing	Draw/ Drafter	Scale	Date		
			DRAWING DETAILS			15-11-2023		
							<small>© THIS DRAWING IS COPYRIGHTED. Contractors shall work from figured dimensions only. Contractors must check all dimensions on site. Discrepancies must be reported immediately to the architect.</small>	



SECTION A-A
SKALA 1:25

Consultant	Project	Client	Location	Drawing Title	Drawing No	No	Notes	
	VILLA BOUGAINVILLE'S PANDAK GEDE- TANAH LOT	Mr. Erick	PANDAK GEDE TABANAN, BALI					
			Purpose of Drawing	Draw/ Drafter	Scale	Date		
			DRAWING DETAILS			15-11-2023		
<small>© THIS DRAWING IS COPYRIGHTED. Contractors shall work from figured dimensions only. Contractors must check all dimensions on site. Discrepancies must be reported immediately to the architect.</small>								